


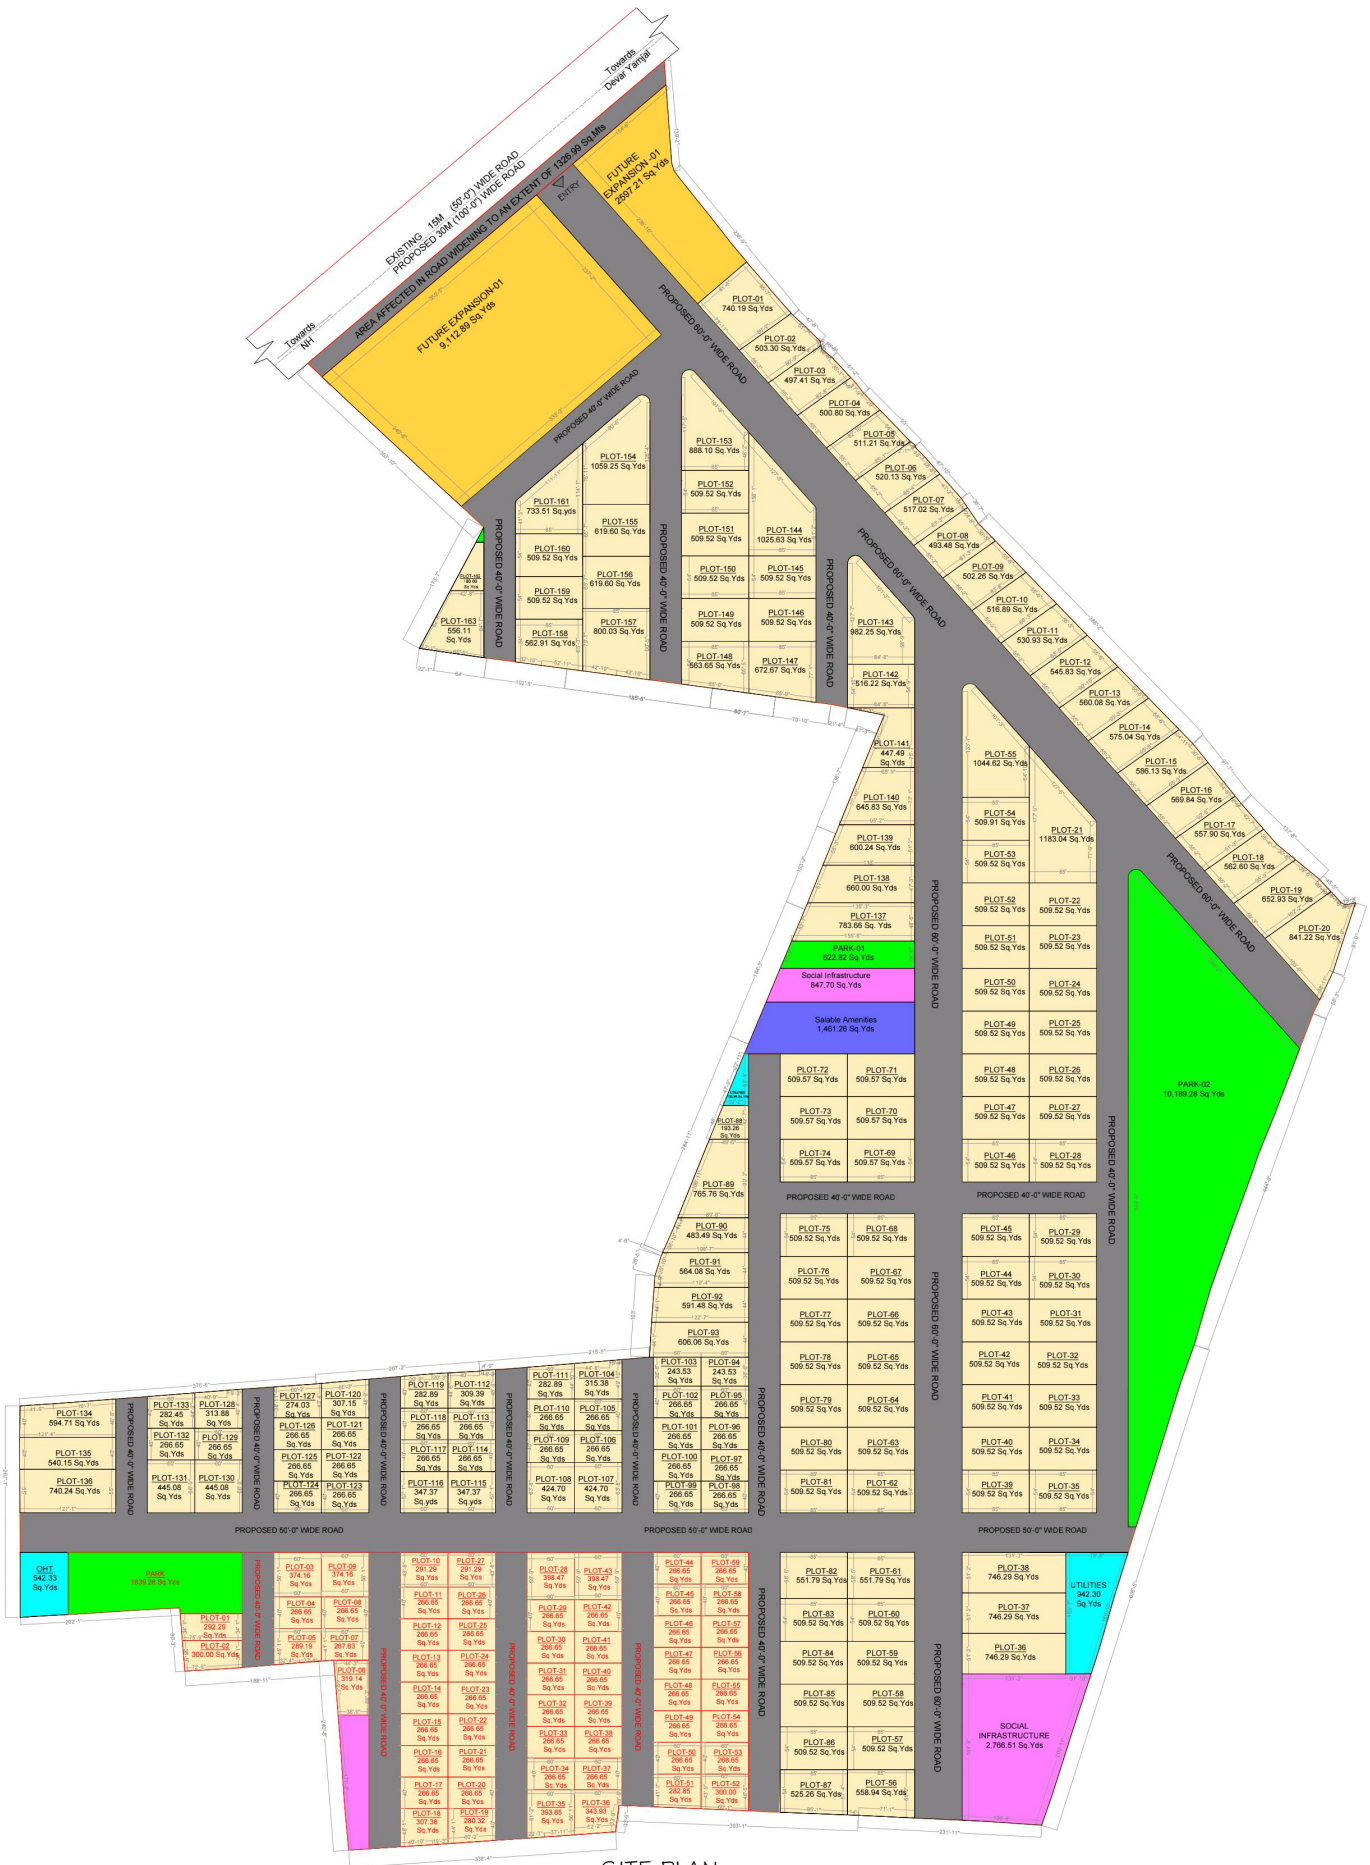

SITE PLAN

CLIENT:

JB GANGASTHAN

Rep by: Narayan Rao & Others


TITLE:

RESIDENTIAL LAYOUT WITH
OPEN PLOTS

PROJECT AT:

DEVAR YAMJAL

NORTH:

 

DRAWN:

ARCHANA

CHEKED:

NAGENDER

SCALE:

N.T.S

DATE:

31 OCT 2018

M/s Nirmaan Design Consultancy

2nd floor, Joshi Plaza, Opp. Mc Donalds,

New Vasavi Nagar, Karkhana, Sec - bad,

Ph : 040 - 65877778, 9248063738

9177515333, 9666666202.