

Sukrithi Nivas


Creation of life style



LP.NO : 39/LO/HMDA/PLG/2014

Plan Showing The Approved Layout in Survey No's :134/P, 136/P, 144/P, 167/P of Maha Lingapuram (Dobhipet) Village, Shankarapally Mandal, Ranga Reddy District.

Belongs To :
M/S. **SUBHAGRUHA PROJECTS (INDIA) PVT. LTD.**

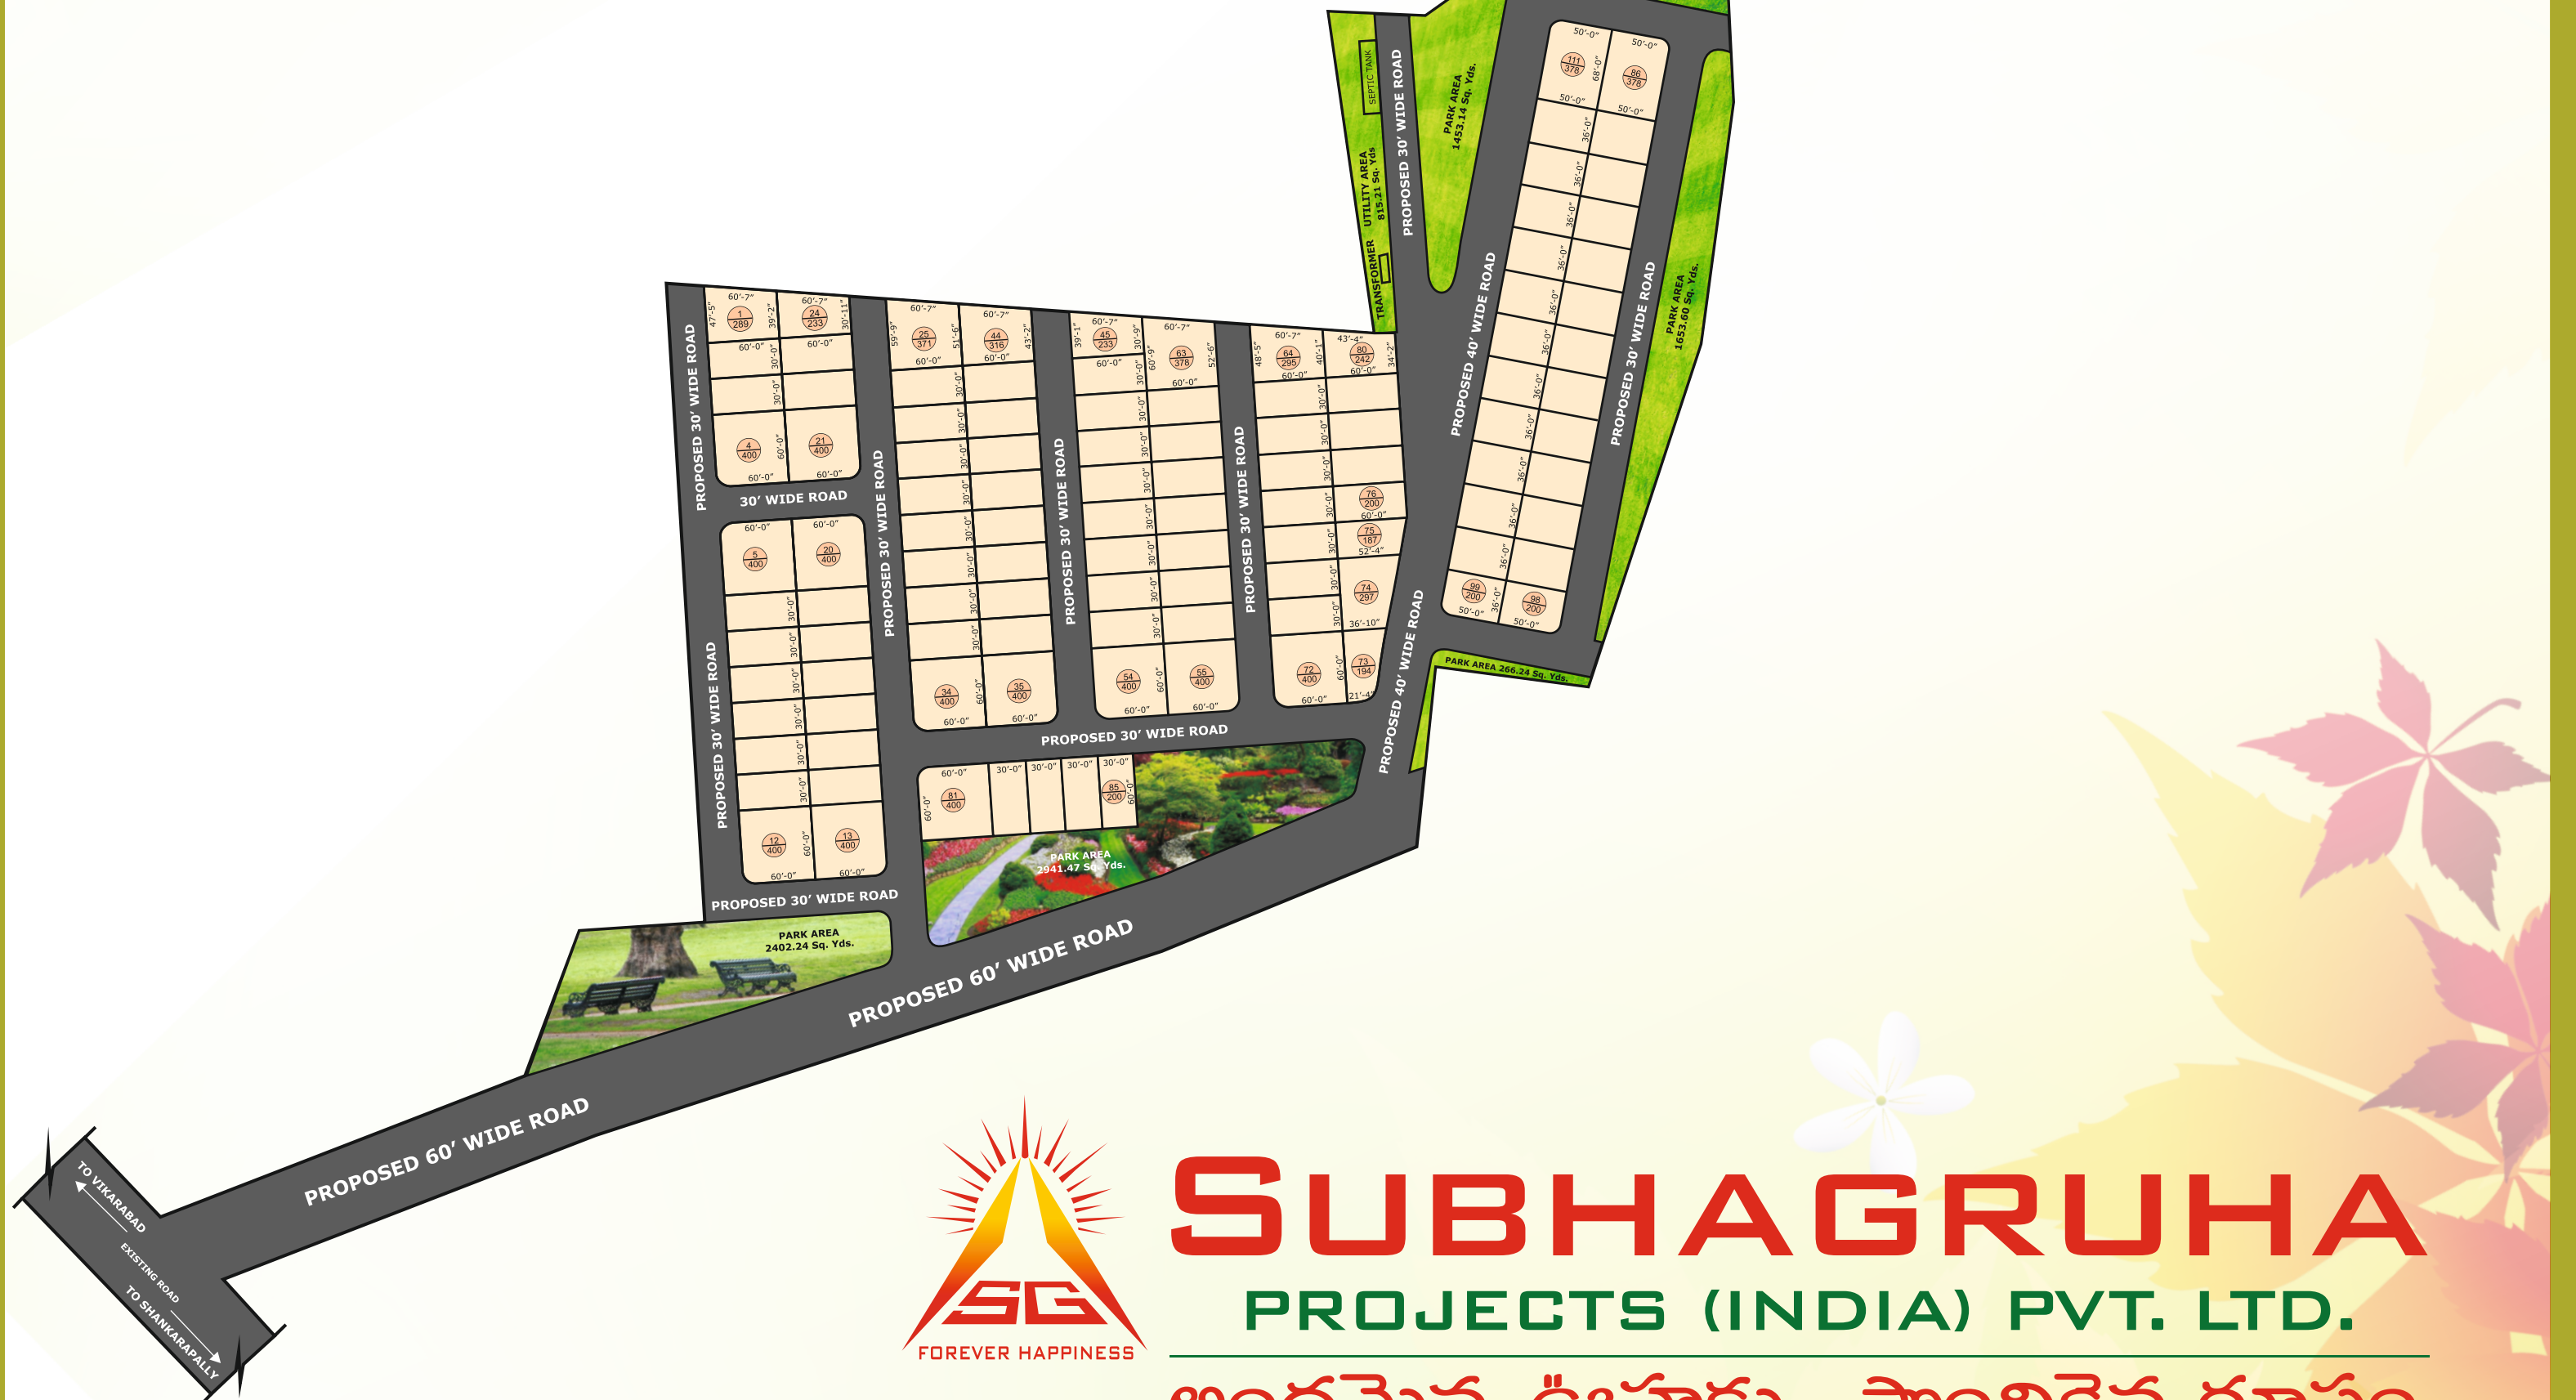

SUBHAGRUHA

PROJECTS (INDIA) PVT. LTD.

అందమైన ఊహకు... పొందికైన రూపం.

Office :

4th Floor, Lumbini Jewel Mall, Road No - 2, Banjara Hills,
Hyderabad - 500 034. Ph: 040-23549455
subhagruha@gmail.com, www.subhagruha.com