


SIMHAPURI COLONY

REFERENCE
TOTAL EXTENT OF LAY OUT: 89 ACRES
OR 430760 SQ. YARDS
OPEN SPACE PROVIDED: 15950 SQ. YARDS
PERCENTAGE OF OPEN SPACE
PROVIDED: 3.70%

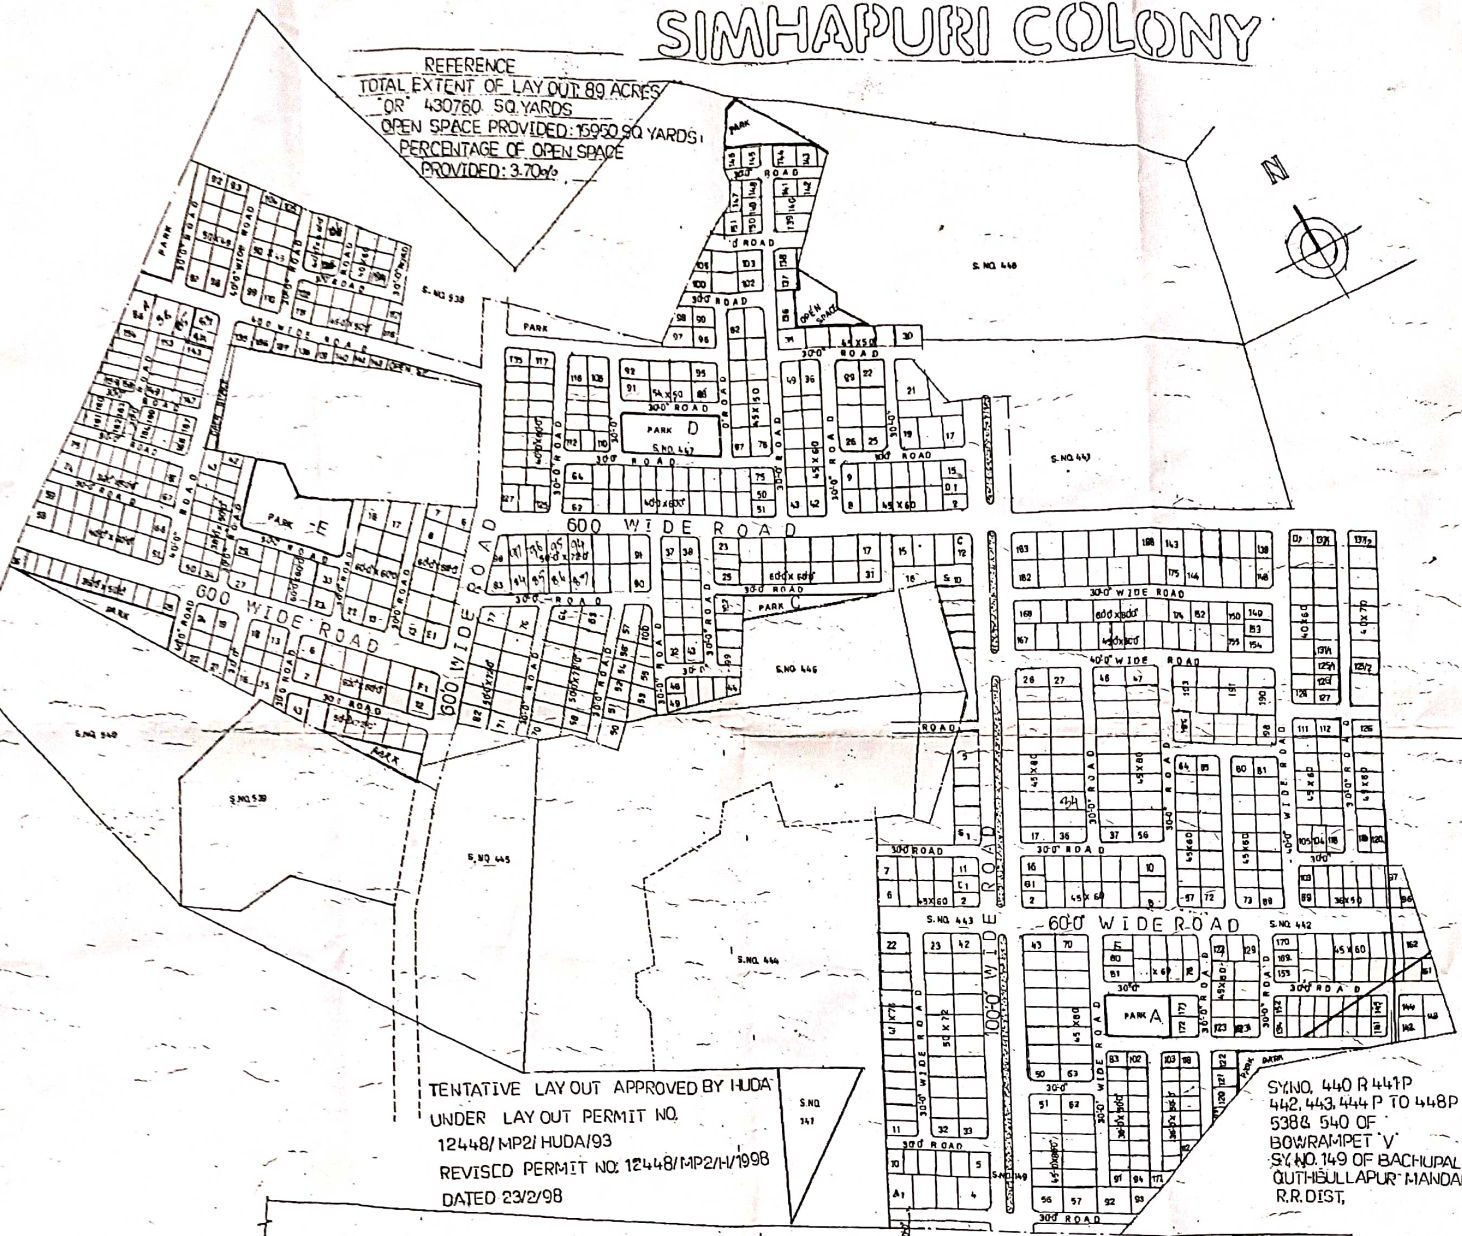

TENTATIVE LAY OUT APPROVED BY HUDA
UNDER LAY OUT PERMIT NO.
12448/MP2/HUDA/93
REVISED PERMIT NO. 12448/MP2/H/1998
DATED 23/2/98

S.NO. 440 R 441P
442, 443, 444 P TO 448P
538 & 540 OF
BOWRAIMPET 'V'
S.NO. 149 OF BACHUPALLY 'V'
OUTHULLAPUR MANDAL
R.R. DIST.

VIGNAN JYOTHI
ENGG. COLLEGE

← TO MIYAPUR

2000' WIDE ROAD

→ TO MEDCHAL
HAL COLONY

ARCHITECTS SIGN

ANITA

ANITA DEVI
Architect
Licence No. 118/TP-10/GH/04