



GRANDEUR SHADNAGAR-9

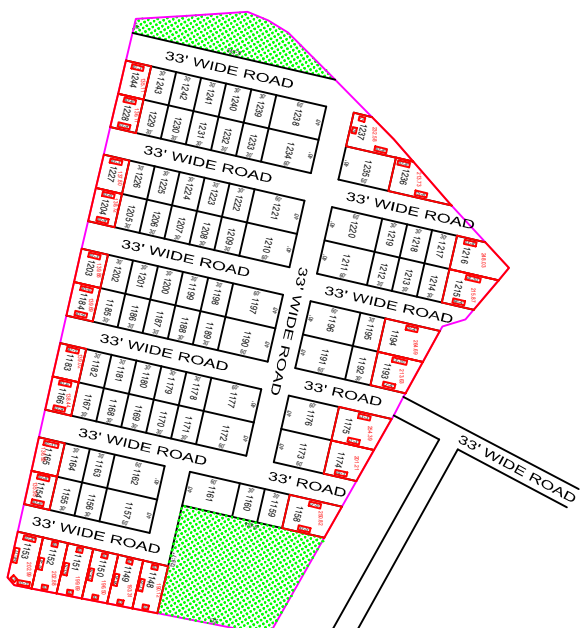

TEMPLE

TOWARDS KAMMADAM KESHAMPET

EXISTING NOOR COLLEGE OF ENGINEERING AND MANAGEMENT

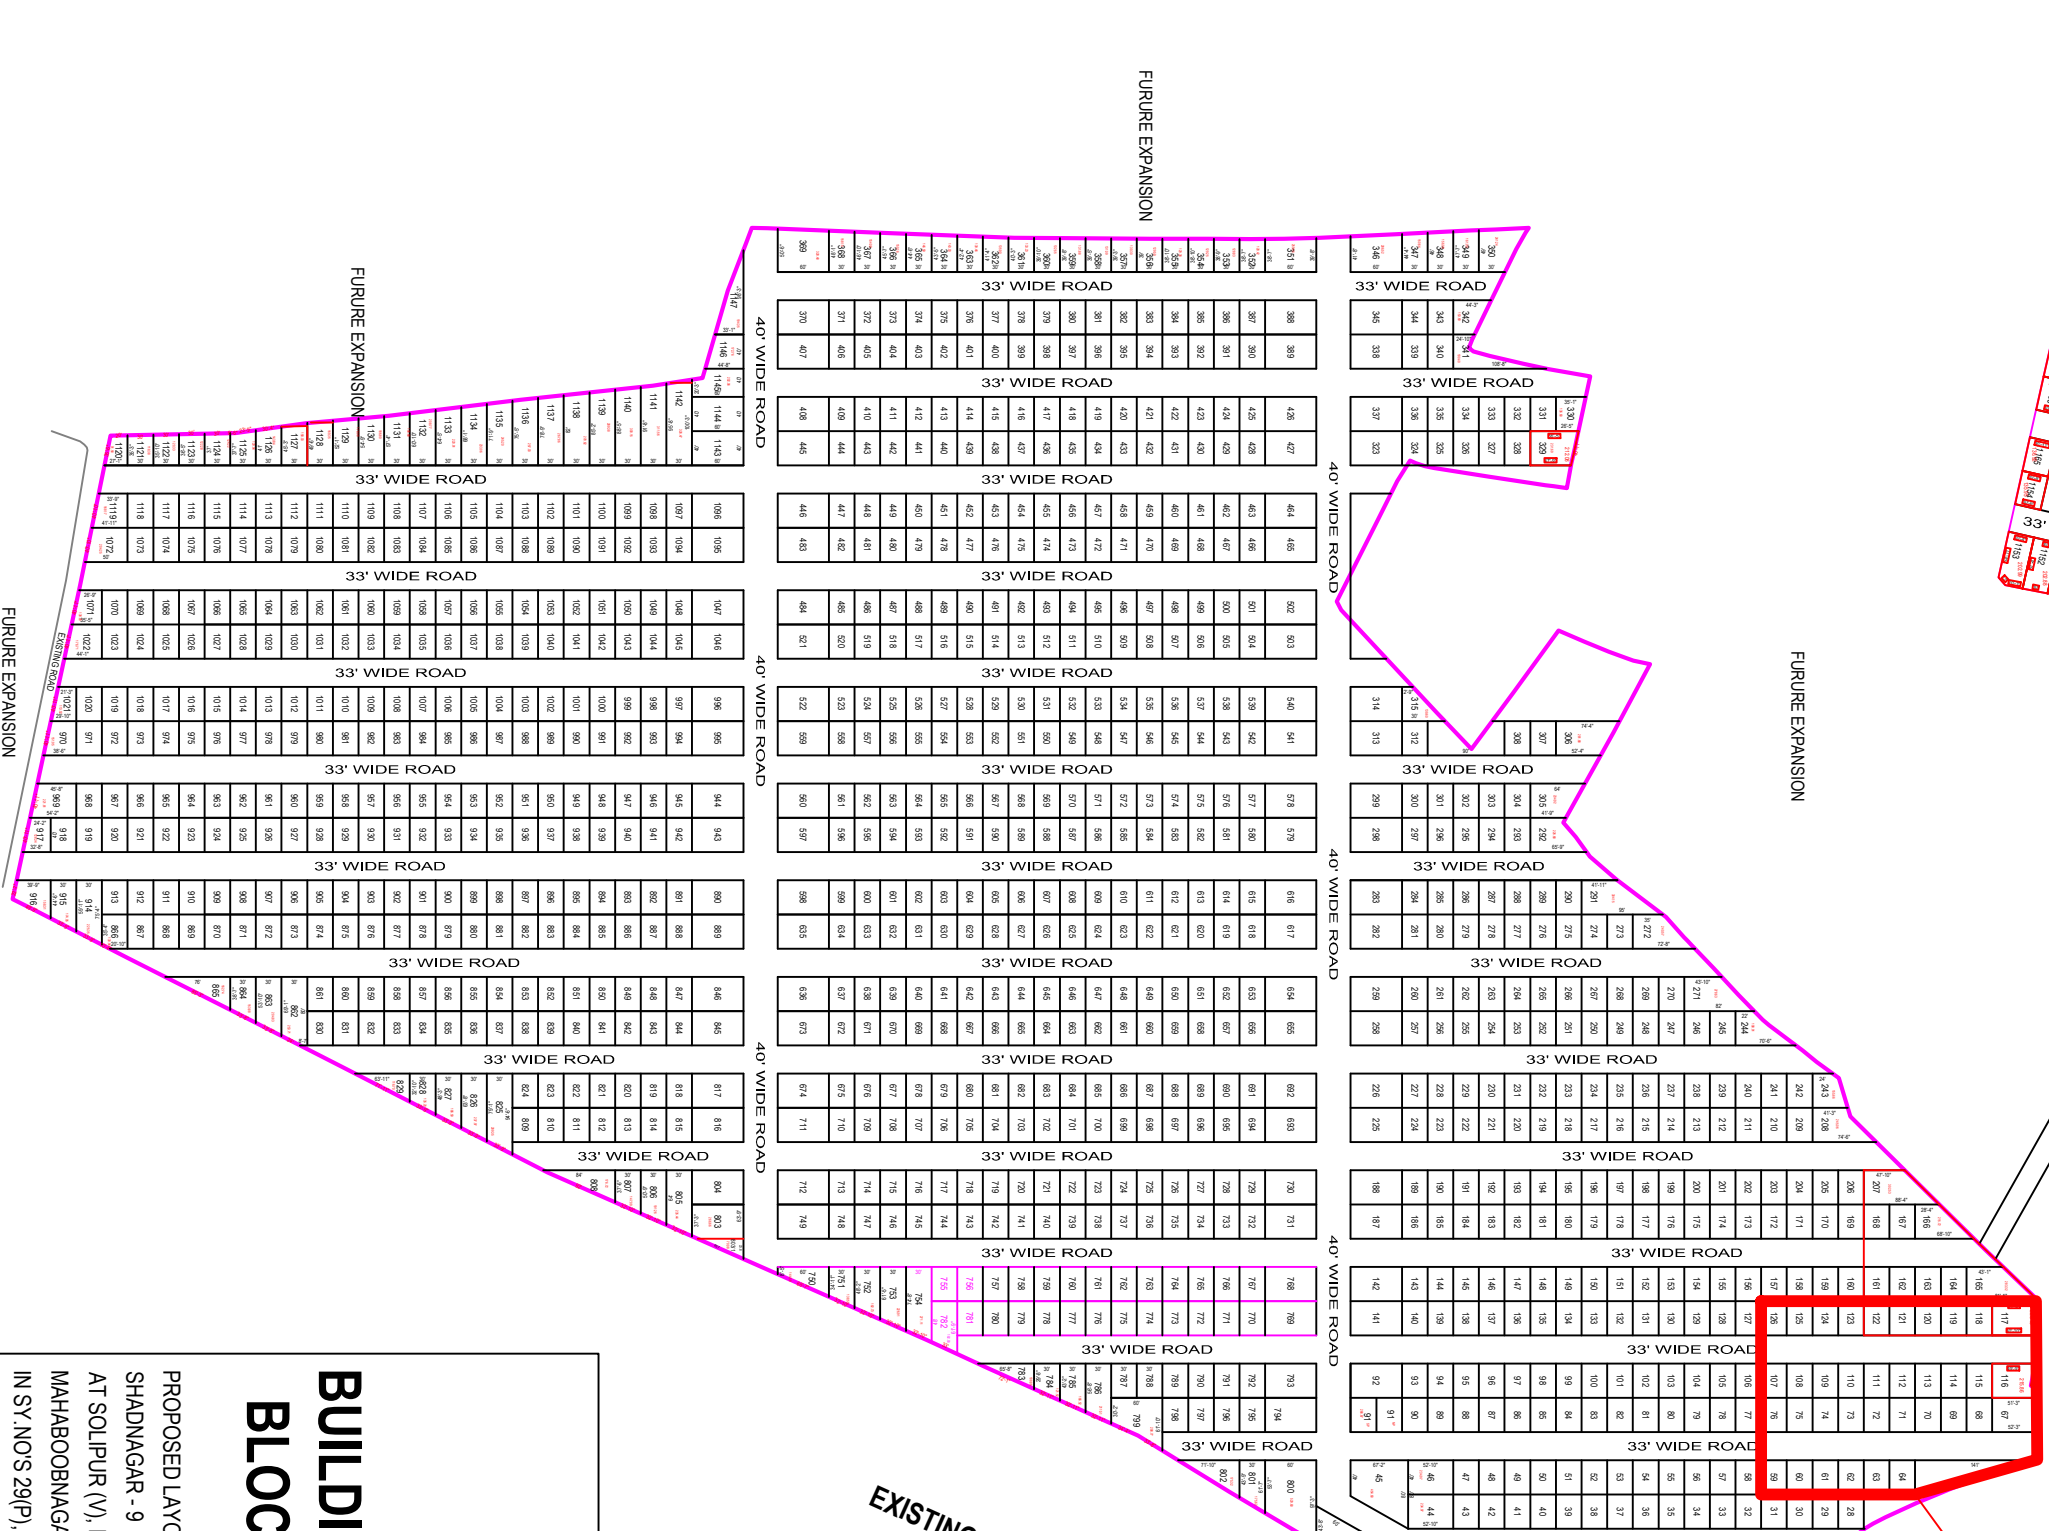

BUILDING BLOCKS

PROPOSED LAYOUT OF GRANDEUR
SHADNAGAR - 9
AT SOLIPUR (V), FAROOQNAGAR (M),
MAHABOBNAGAR
IN SY. NOS 29(P), 30(P), 31(P), 32(P),
33(P) & 34 (P)