




LAY-OUT PLAN

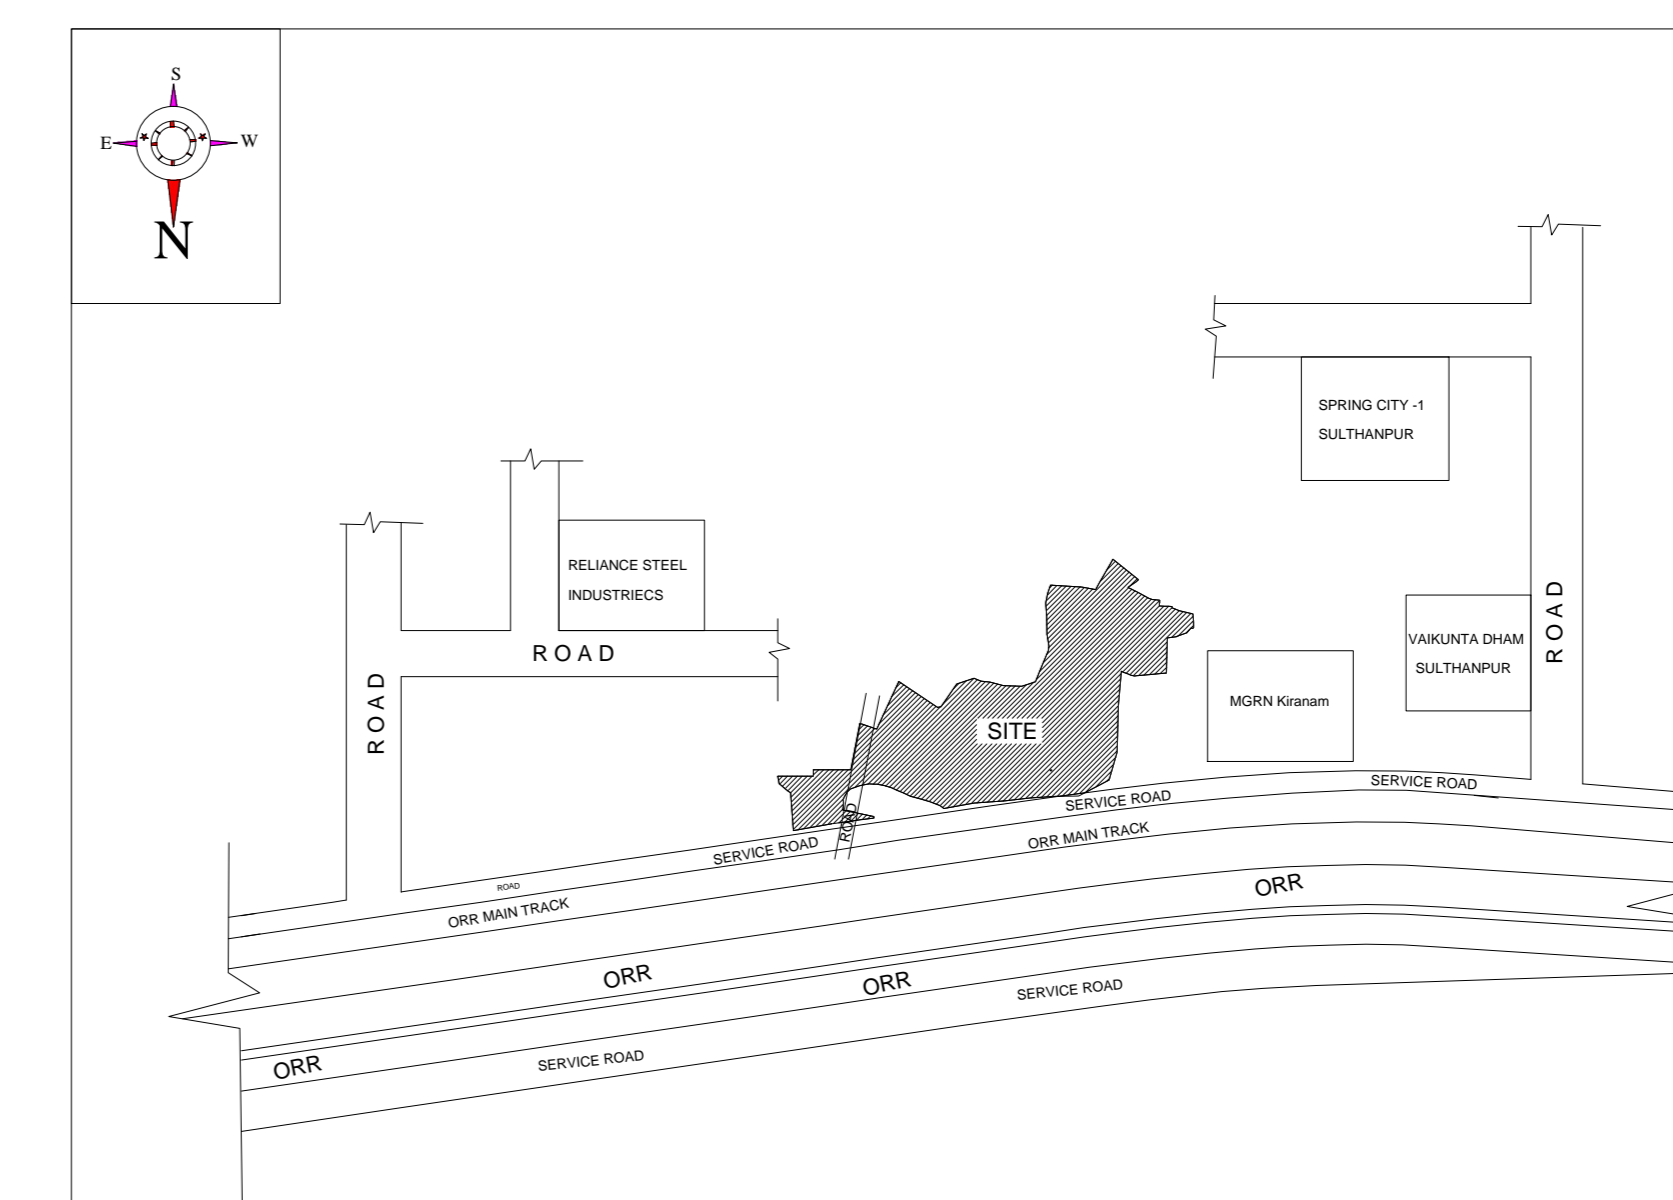

LOCATION PLAN
NOT TO SCALE

PROPOSED OPEN LAYOUT
SHOWING SY.No.AT
363p,364p,367p,366p,367p,368p,370p
,387p,388p,389p,390p,393p,403p
Situated at Sulthanpur
Village,Ameenpur Mandal,Sanga
Reddy District.

Belongs to: SQUARE FEET CONSTRUCTIONS

AREA STATEMENT:

DESCRIPTION	AREA IN SMT	PERCENTAGE (%)
Site Area As Per Document	1,44,238.49	
Site Area As on Ground	1,43,727.22	
Area left for 80' Road	3,243.02	
Area left for 120' Road	3,923.97	
Area left for Water Channel	1,558.45	
Net Site Area	1,35,001.78	
Plotted Area	86,620.13	64.17 %
Roads Area	34,283.93	25.39 %
Parks & Utility Area	10,530.25	7.80 %
Social Infrastructure Area	3,567.47	2.64 %
Total	1,35,001.78	100.00 %

TOTAL NUMBER OF THE PLOTS : 375

Required Mortgage Area(15%) : 12,993.01 Smt

Provided Mortgage Area(15.13%):13,112.04 Smt

Mortgage Plots : 185 to 189,208 to 212,
362 to 365,369 to 373 and 380


Mortgage Area :

REFERENCE:

PROPOSED :

EXISTING :

NORTH:

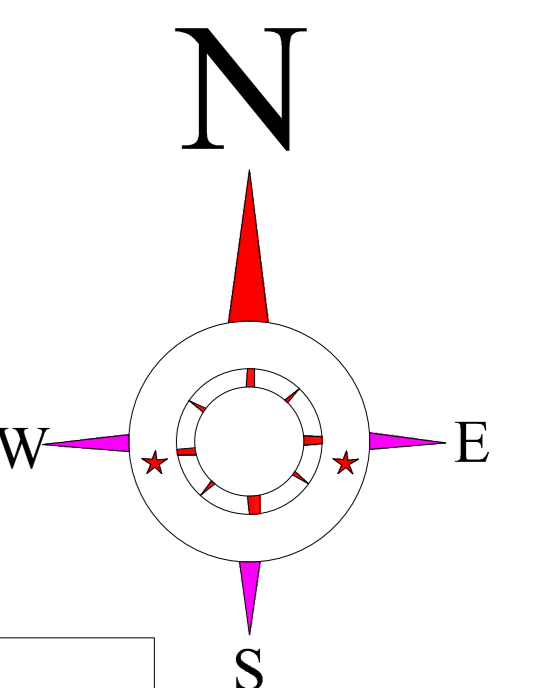

SCALE 1:100

OWNER / DEVELOPER



ARCHITECT / ENGINEER:

K. SRIKAR, M. Tech (Structures)
Structural Engineer & Builder
Lic. No: 345/Sri. Engineer/TP10/GHMC
Phone: +91-8701899683

KOLLOJI MONIKA, M.Arch. B.Arch
Architect
CA/2017/6041
Mob: 8559827210

