


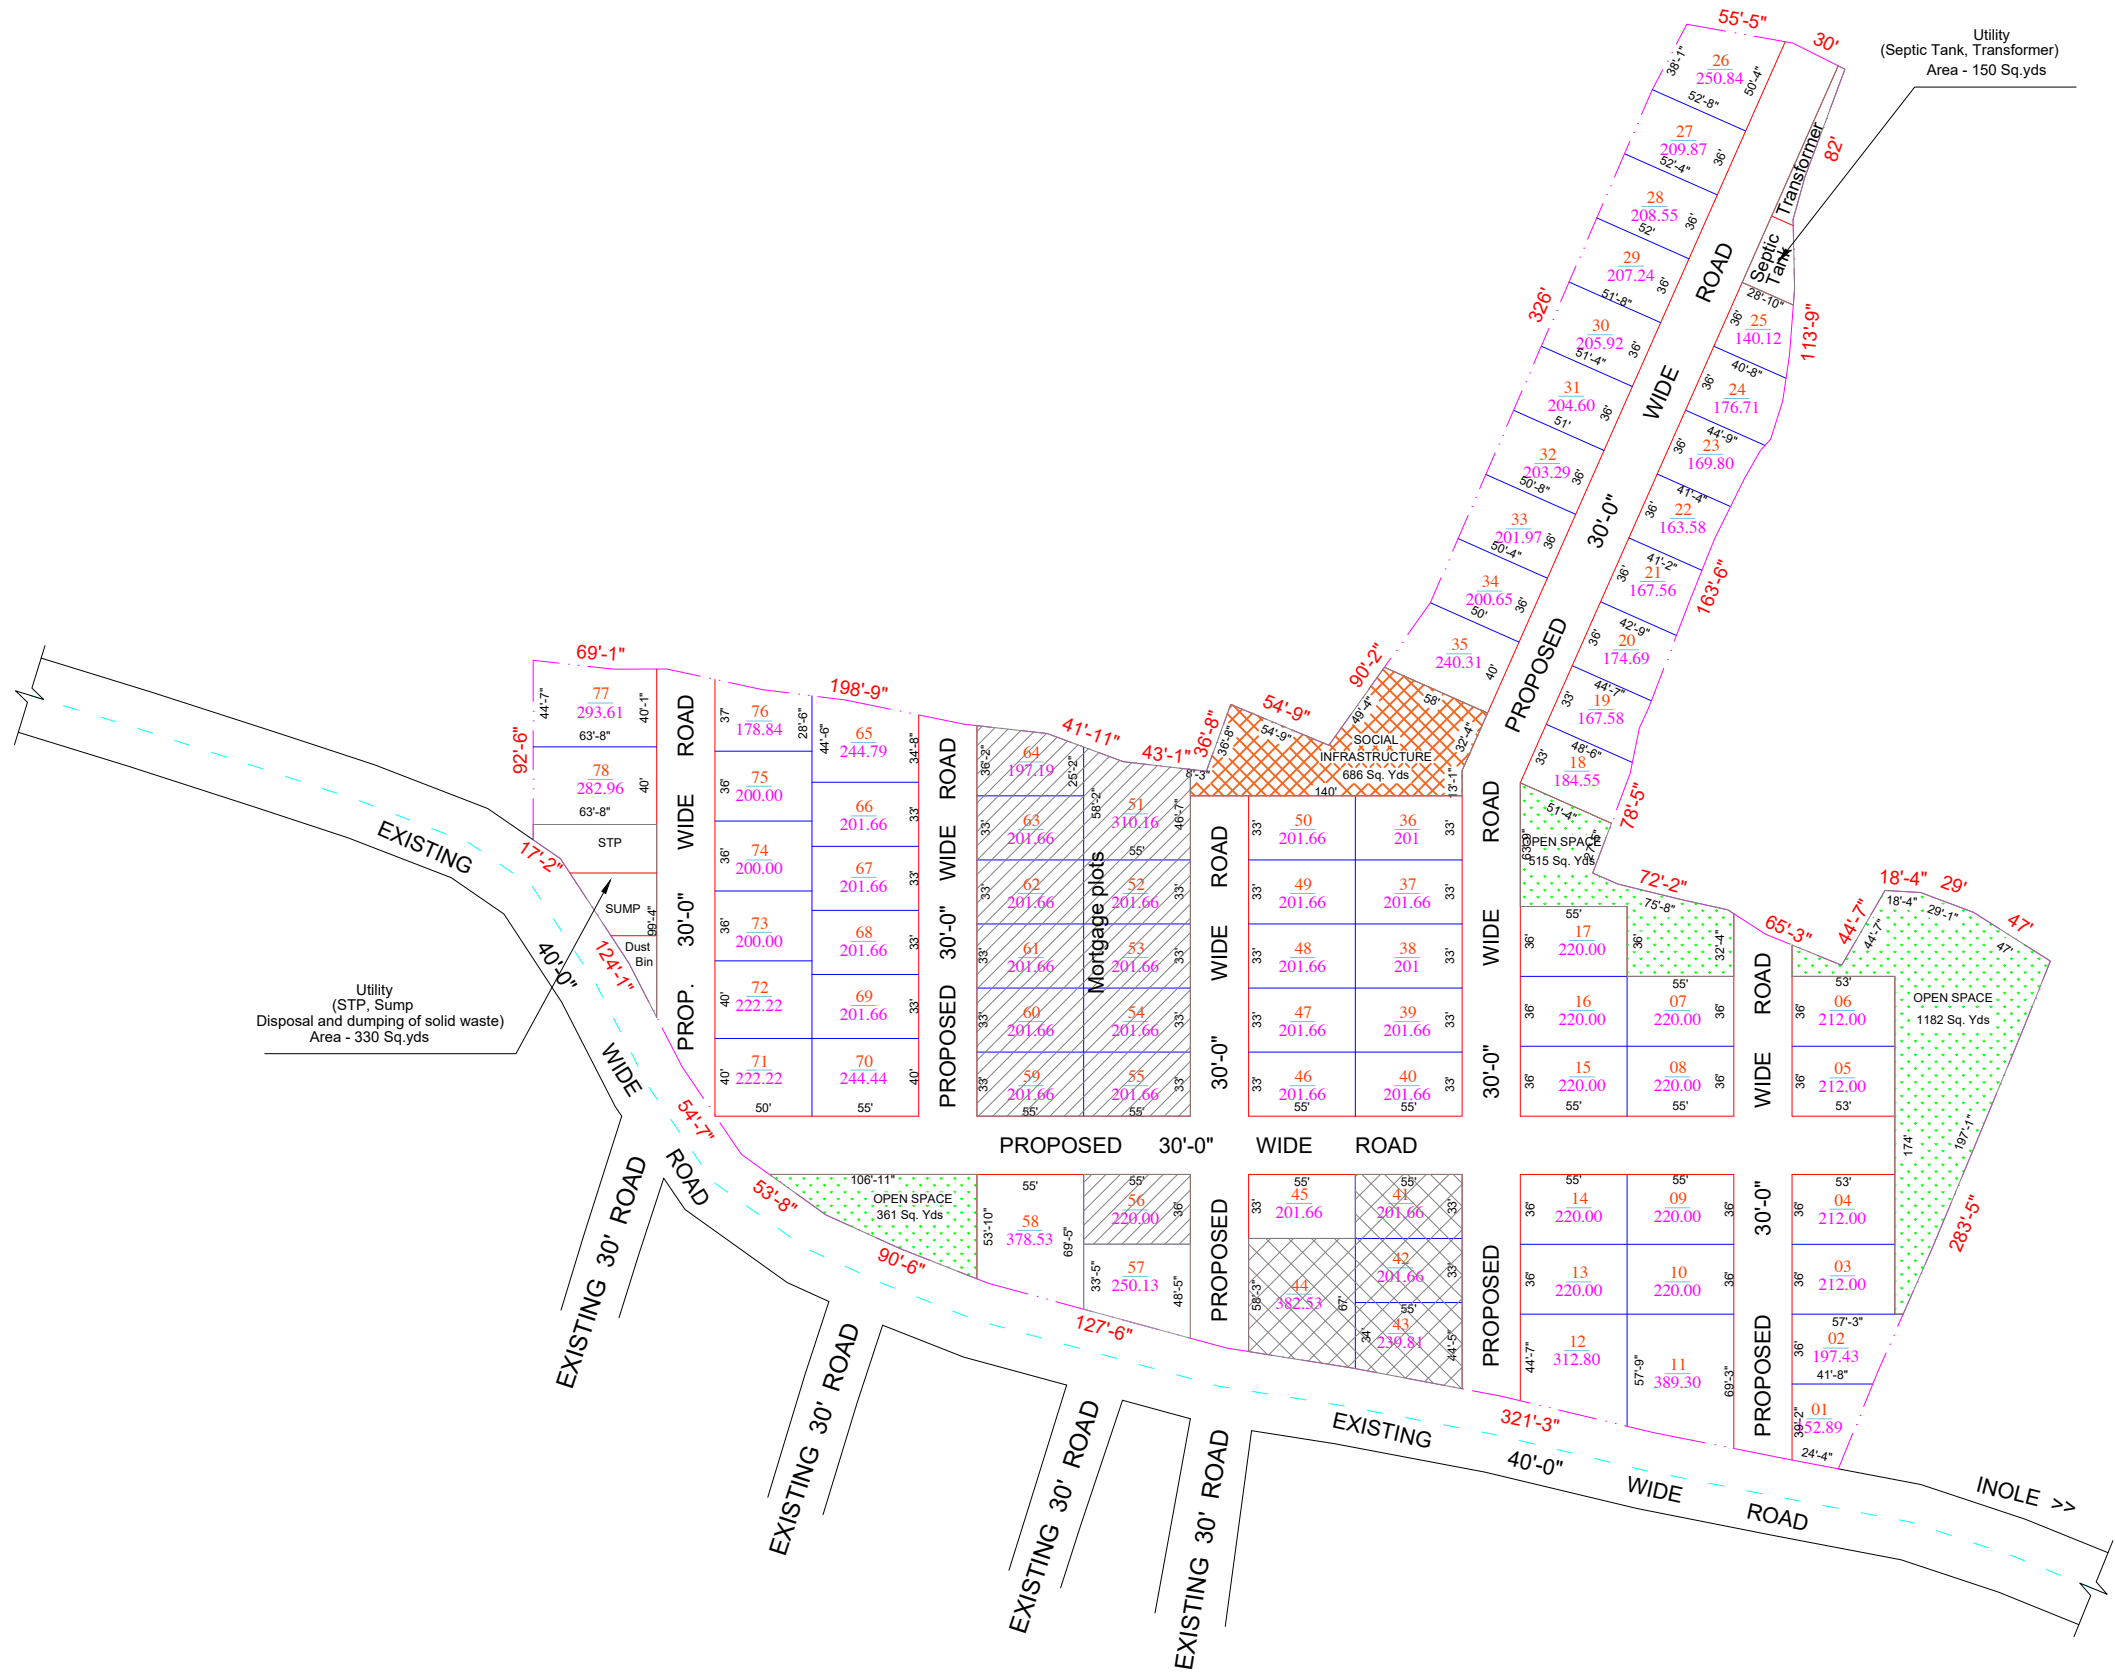

PLAN SHOWING THE OPEN LAND IN SY No's. 191, 193, 194, 196P, 197P SITUATED AT , INOLE (V) PATANCHERU (M) SANGA REDDY DISTRICT, TELANGANA STATE

BELONGING TO:
SATISH REDDY AND OTHERS

STATEMENT OF AREAS

PROPOSED LAY OUT BOUNDARY
EXISTING ROADS
PROPOSED ROADS



SEPTIC TANK (S.P)
HARVESTING PITS 4X4X4
AVENUE PLANTATIONS(TREES)
SUMP
OVERHEAD WATER TANK (O.H.T)
TRANSFORMER (TR)

SCALE:1:600
SCALE:1":50'

HARVESTING PITS: MANHOLE :

TOTAL LAYOUT AREA : Ac.05 - 26.49 Gts./ 27405.81 sq yds / 22914.74 Sq.mts

NO.OF PLOTS : 78 No's

LAND USE ANALYSIS

DESCRIPTION	Sq. yds	Sq.mts	%
PLOTED AREA	16869.18	14104.78	61.55
ROAD AREA	7310.02	6112.10	26.67
PARK AREA	2059.49	1721.99	07.51
SOCIAL INFRASTRUCTURE	686.44	573.95	02.50
UTILITY AREA	480.68	401.90	01.75
TOTAL AREA	27405.81	22914.74	100.00 %

MORTGAGE PLOTS - 51 to 56, 59 to 64 - 2542.34 Sq.yds - 15.07 %
MORTGAGE PLOTS FOR NALA - 41 TO 44 - 1026.03 Sq.yds - 06.08 %

ARCHITECT SIGNATURE

APPLICANT SIGNATURE