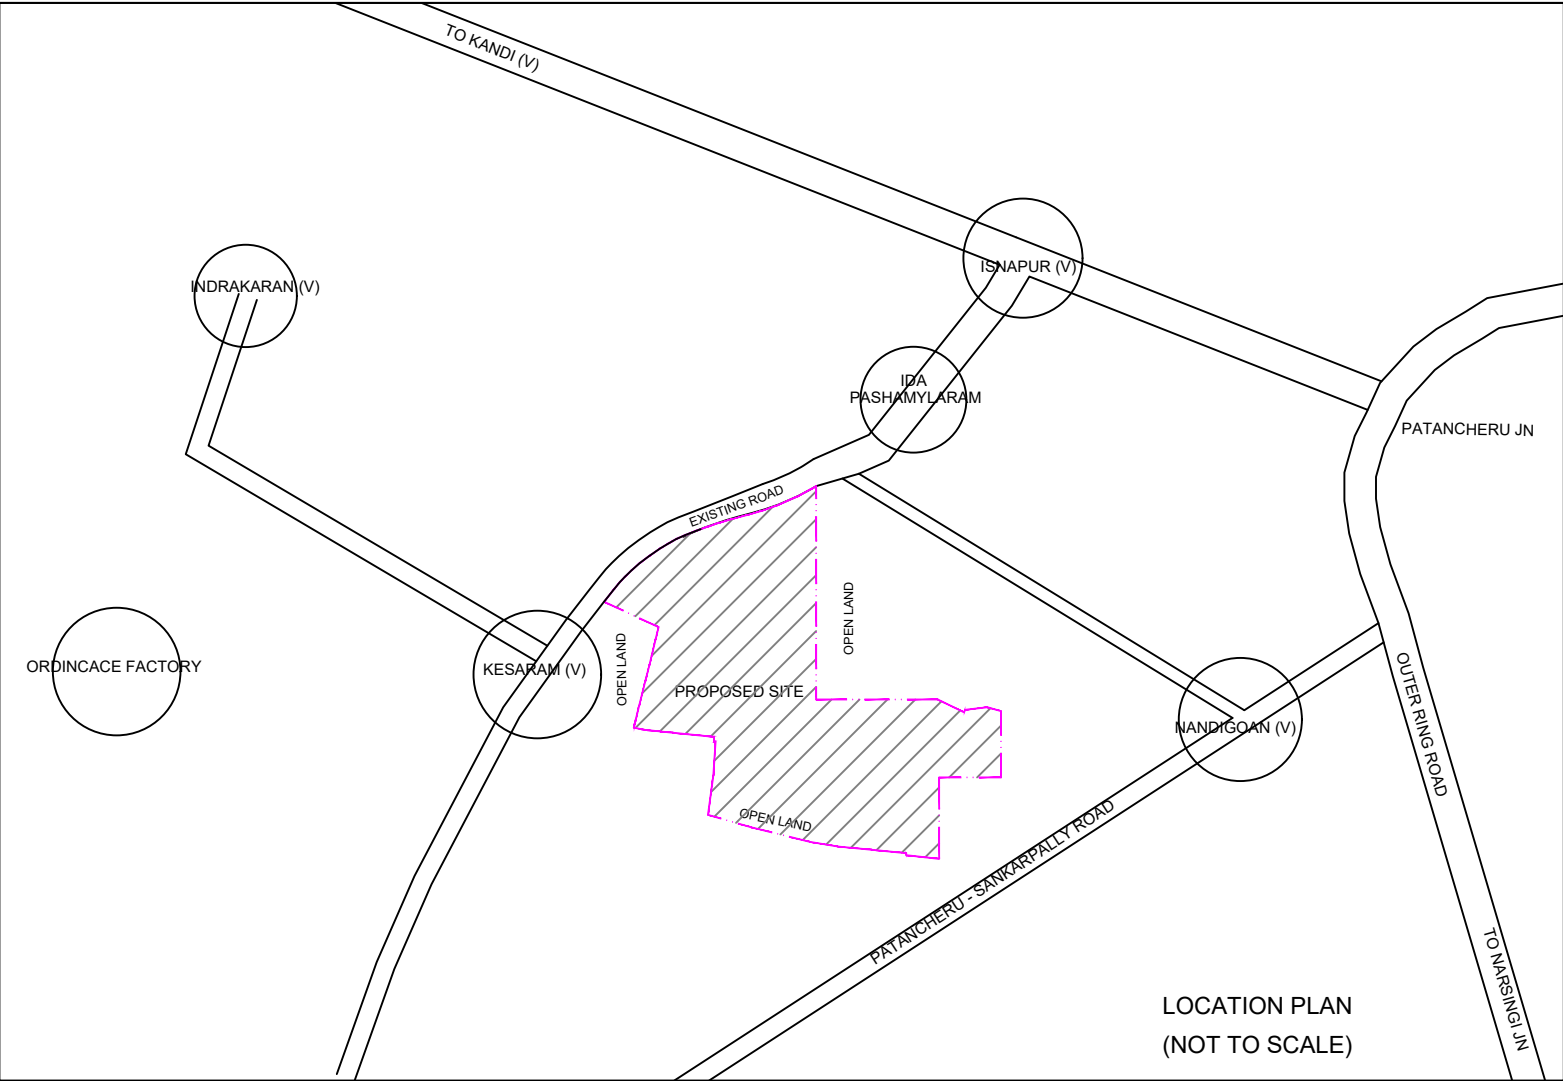




PLAN SHOWING THE REVISED CUM EXTENSION LAYOUT IN SY No's. 40P, 41P & 42P AT KESARAM (V), PATANCHERU MANDAL SANGA REDDY DISTRICT, TELANGANA STATE BELONGING TO:

M/s SRR FORTUNE INFRA DEVELOPERS LLP REPRESENTED BY

1. PURAPATI SRINIVAS REDDY AND KATARI RAMESH

2. SWAPNA

STATEMENT OF AREAS	
PROPOSED LAY OUT BOUNDARY	
EXISTING ROADS	
PROPOSED ROADS	
SEPTIC TANK (S.P)	SCALE:1:600 SCALE:1"=50'
HARVESTING PITS 4X4X4	
AVENUE PLANTATIONS(TREES)	
SUMP	
OVERHEAD WATER TANK (O.H.T)	
TRANSFORMER (TR)	MANHOLE : •
HARVESTING PITS:	

TOTAL LAYOUT AREA : Ac.06 - 08.17 Gts./ 30029.52 Sq.yds / 25108.50 Sq.mts

ROAD WIDENING AREA : 1548.48 Sq.yds / 1294.72 Sq.mts

NET LAYOUT AREA : 28481.04 Sq.yds / 23813.77 Sq.mts

NO.OF PLOTS : 58 No's

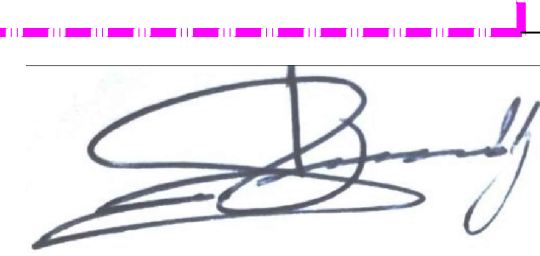
LAND USE ANALYSIS			
DESCRIPTION	Sq. yds	Sq.mts	%
PLOTTED AREA	17767.89	14856.21	62.38
ROAD AREA	7744.47	6475.36	27.19
PARK AREA	2139.55	1788.93	07.51
SOCIAL INFRASTRUCTURE	713.73	596.76	02.50
UTILITY AREA	115.40	96.48	00.40
TOTAL AREA	28481.04	23813.77	100.00 %

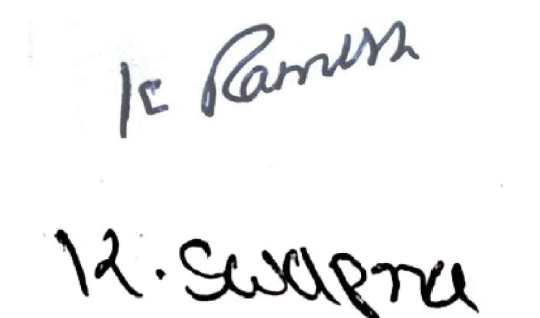
MORTGAGE PLOTS - 8 to 12, 30, 31, 56 to 58, 70 to 72 - 2674.66 Sq.yds - 15.05 %

MORTGAGE AREA FOR NALA - 69, 73, 80 to 82 - 935.44 Sq.yds - 05.26 %


KOLLOJI MONIKA, M.Arch.B.Arch
Architect
CA/2017/86041
Mob: 8555827210

ARCHITECT SIGNATURE


K. Ramesh


K. Swapna

OWNER SIGNATURE