
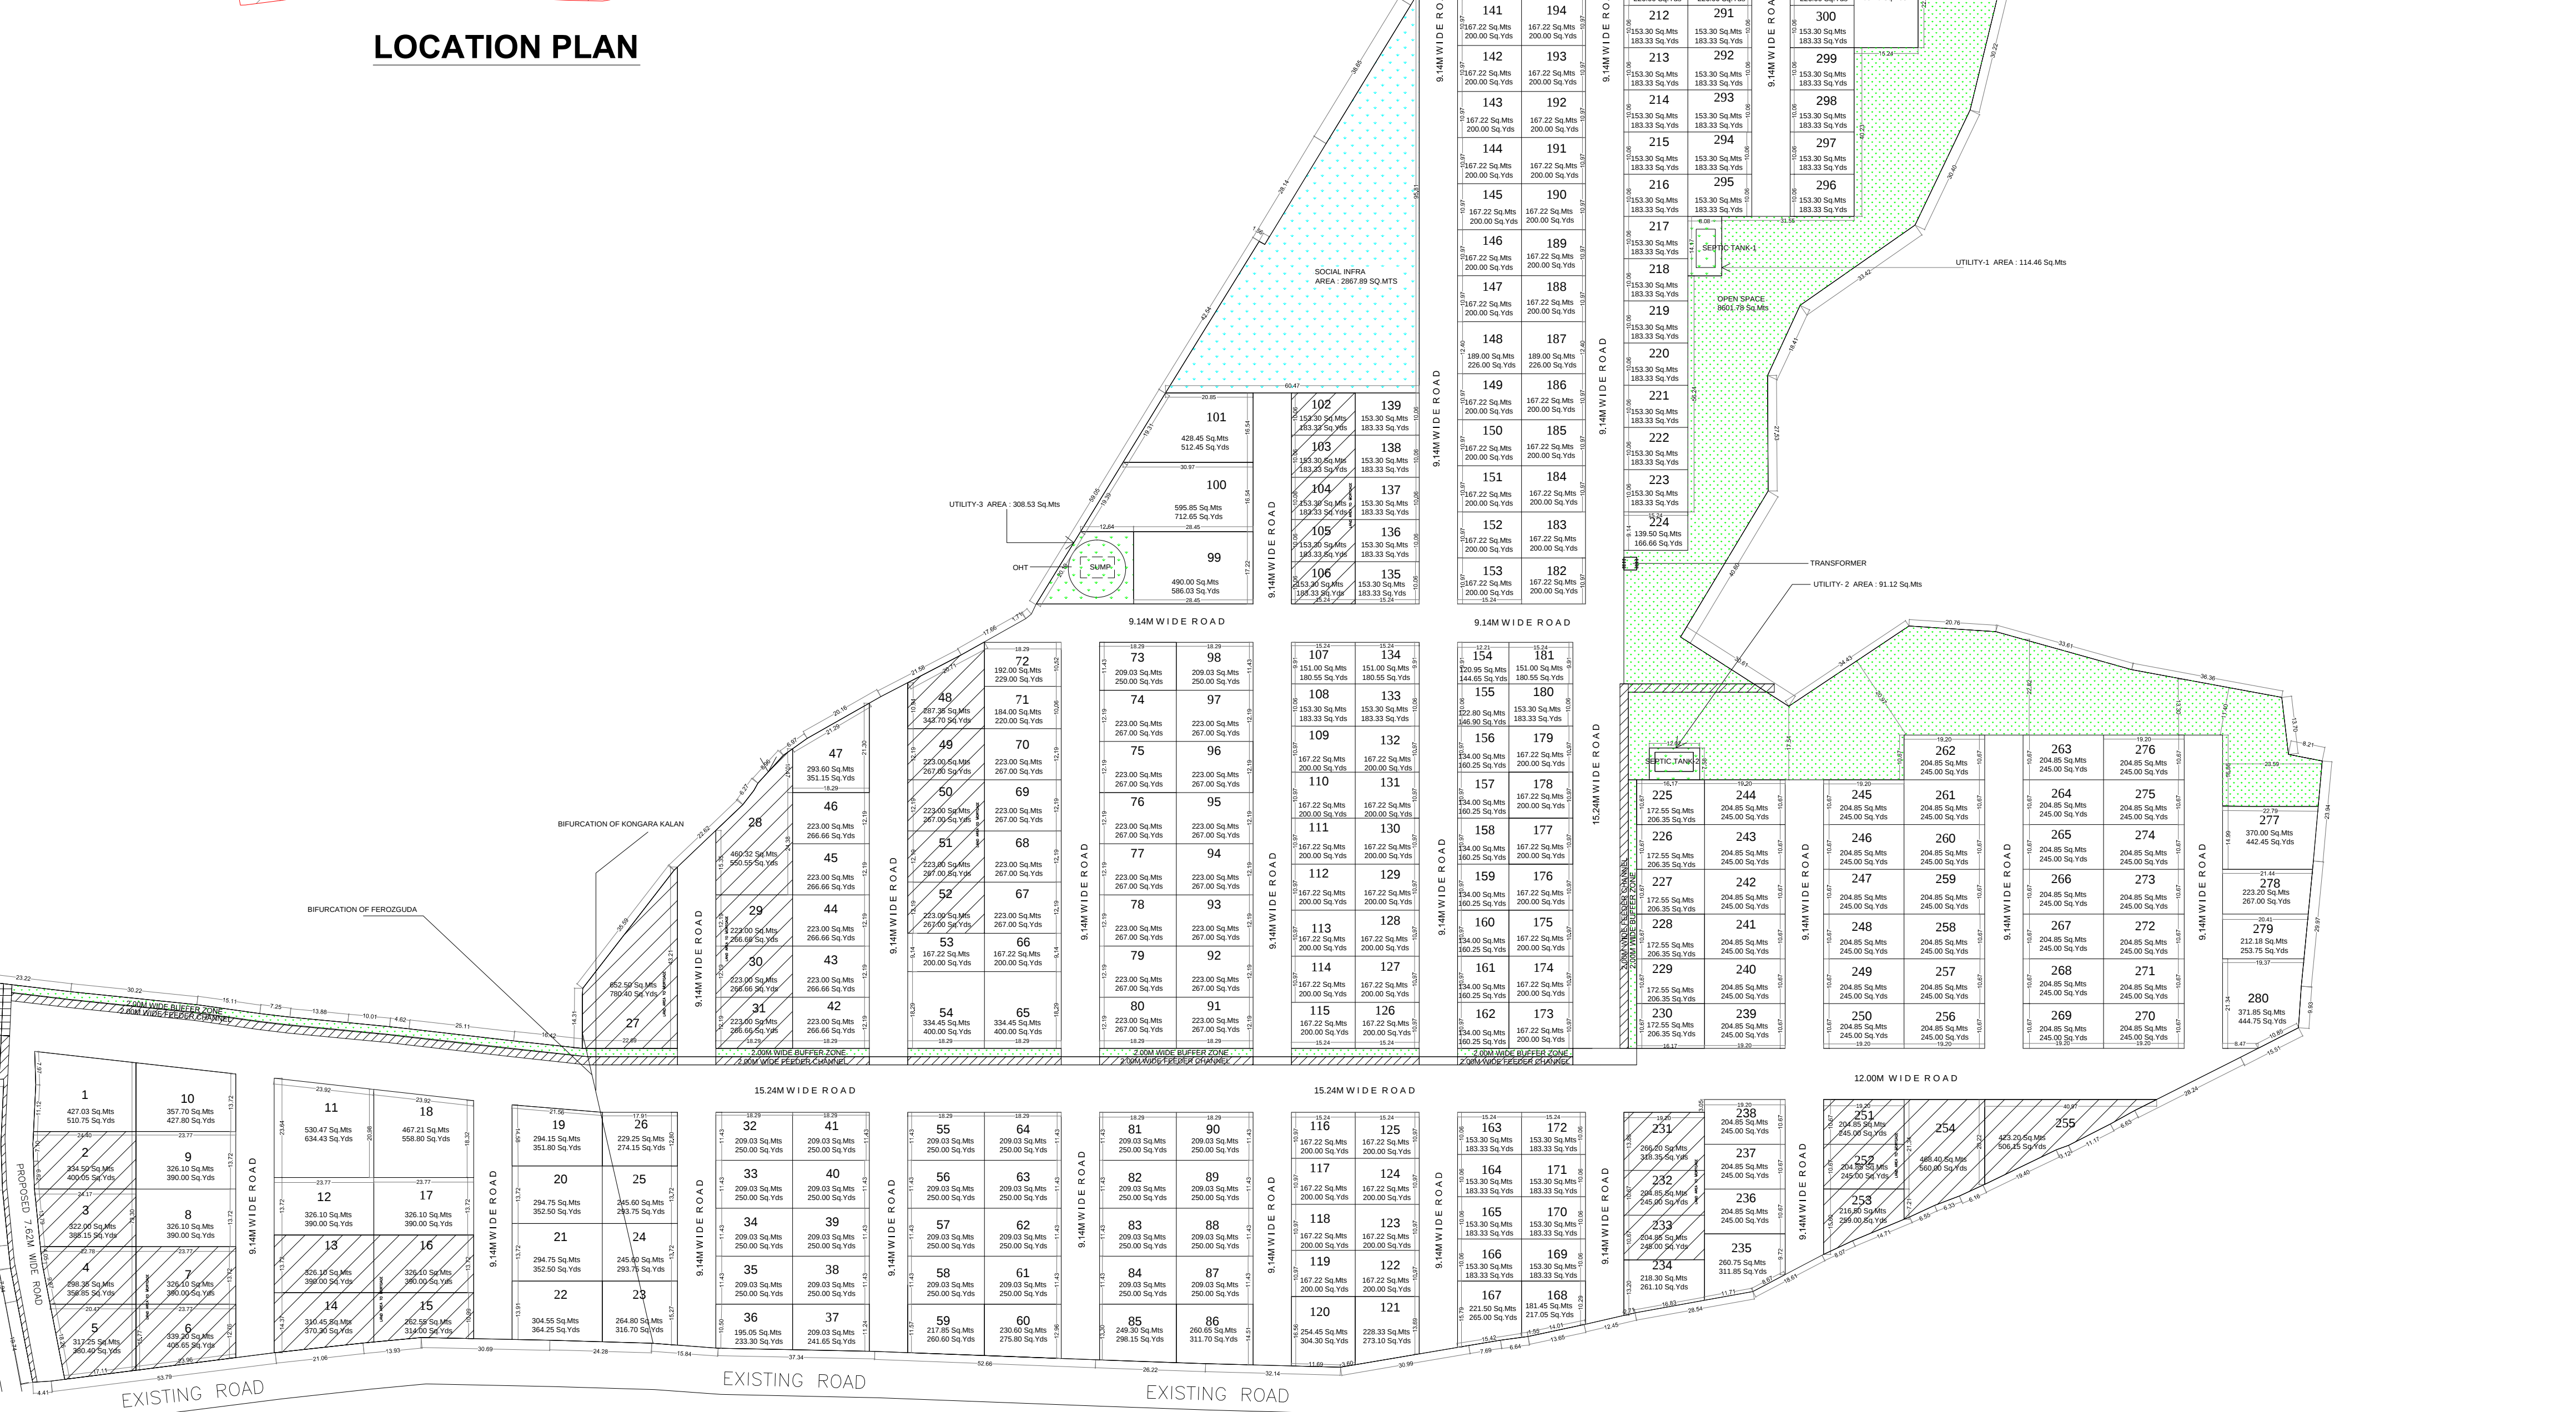
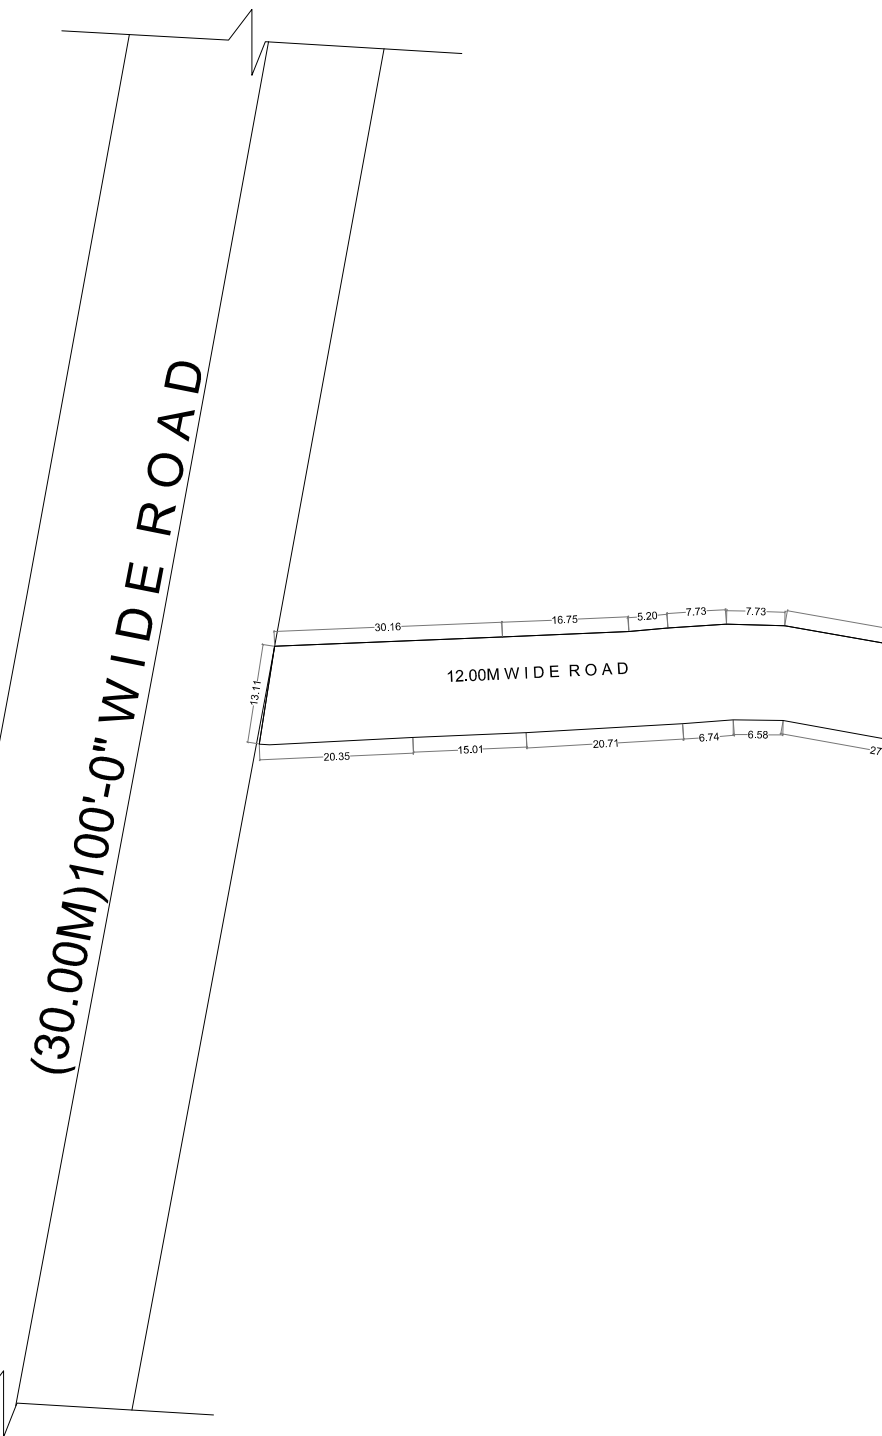
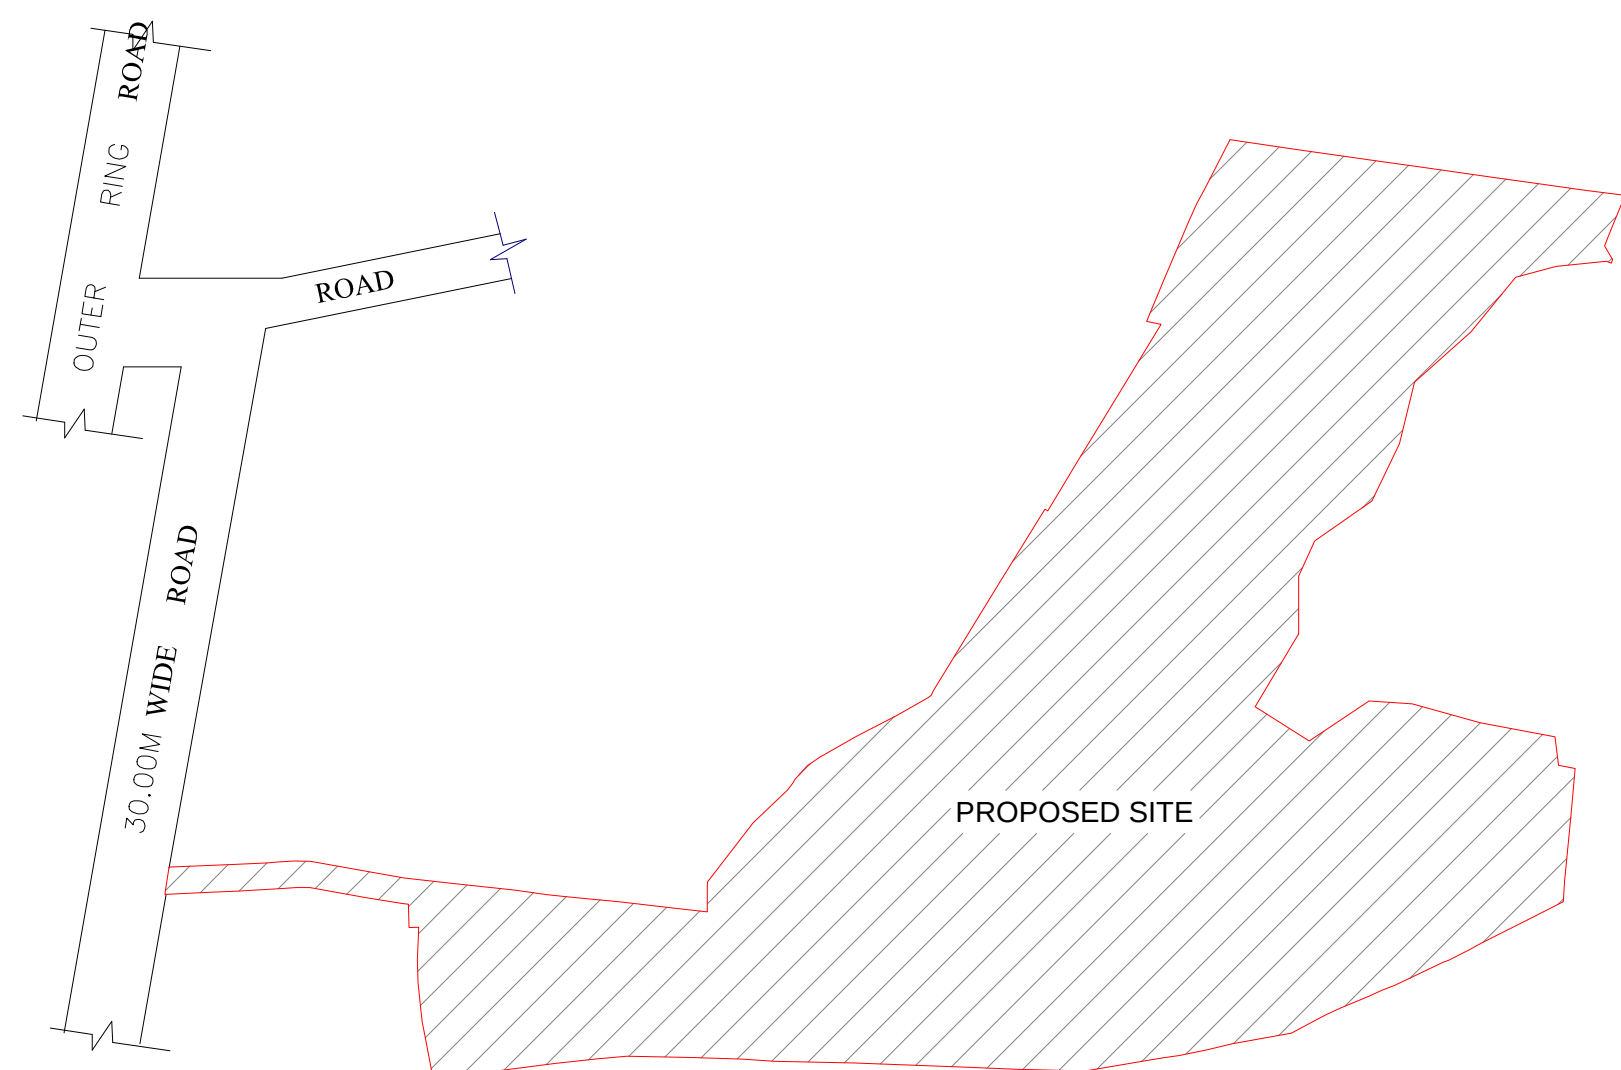


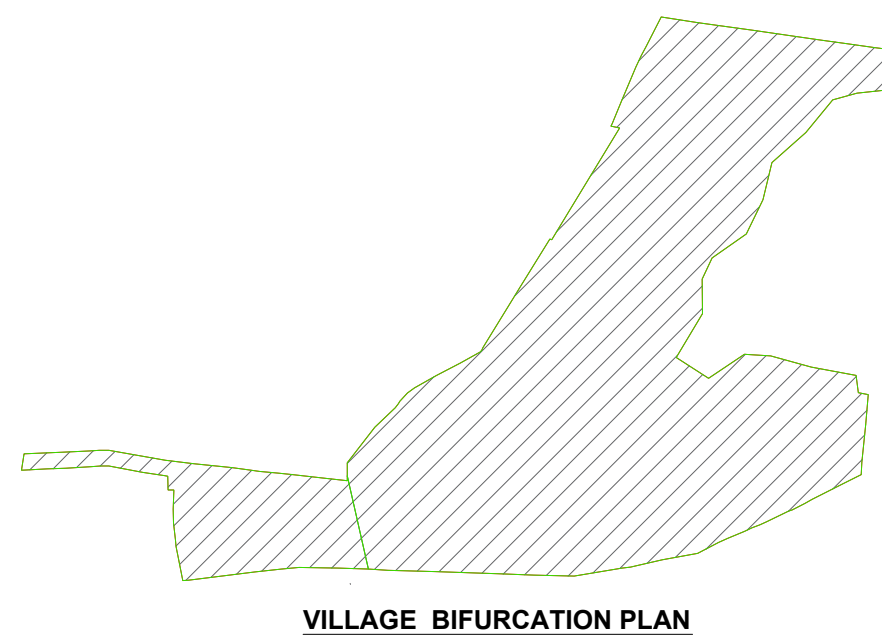

DRAFT LAYOUT
(SCALE 1:1000)

- [illegible]

BELONGING TO :-

MILESTONE DEVELOPERS AND N CORE CONSTRUCTIONS REP. BY SRI RAMAKRISHNA REDDY AND OTHERS

AREA STATEMENT HMDA	
PROJECT DETAIL :	
Authority : HMDA	
File Number : 016807/SMD/LTU/HMDA/02012019	Plot Use - Residential
Application Type : General : Proposal	Plot SubUse : Residential Bldg
Project Type : Open Layout	PlotNearbyGeneralUseStructure : NA
Nature of Development : New	Land Use Zone : General development promotion zone (DPZ)
Location : Entishwile Hyderabad Airport Development Authority (HADA)	Land SubUse Zone : NA
SubLocation : New Areas / Approved Layout Areas	Abutting Road Width : 36.57
Village Name : Kongara Kalan	Survey No. : 84 OF FERROZGUDA AND 346,347,348 OF KONGARAKALAN
Mandal : Ibrahimpatnam	North : CTS NO -
	South : CTS NO -

Road Widening Area		831.18
Amenity Area		0.00
Total		831.18
BALANCE AREA OF PLOT	(A-Deductions)	112265.91
Vacant Plot Area		112265.91

LAND USE ANALYSIS	
-------------------	--


Plotted Area	69276.09
Road Area	31097.17
Organized open space/park Area/Utility Area	9024.77
Social Infrastructure Area	2867.89

BUILT UP AREA CHECK		
MORTGAGE AREA IN Plot Nos. 2, 3, 4, 5, 6, 7, 13, 14, 15, 16, 27, 28, 29, 30, 31, 48, 49, 50, 51, 52, 102, 103, 104, 105, 106, 231, 232, 233, 251, 252, 253, 254, 255, 334, 335, 336, 340, 341, 342 & 343 (total 40 number)		10393.74

ARCH / ENGG / SUPERVISOR (Regd)	Owner

DEVELOPMENT AUTHORITY	LOCAL BODY
-----------------------	------------

COLOR INDEX	
PLOT BOUNDARY	
ABUTTING ROAD	
PROPOSED CONSTRUCTION	
COMMON PLOT	
ROAD WIDENING AREA	

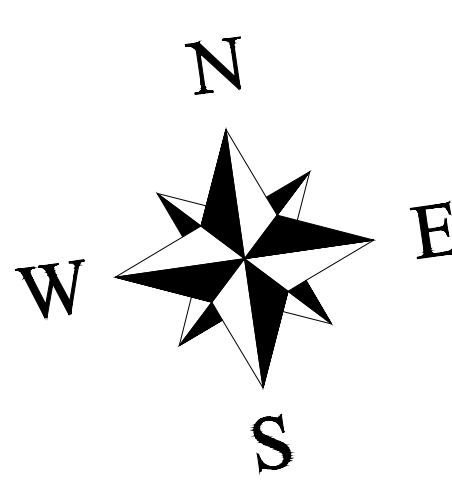

OWNER'S SIGNATURE	ARCHITECT SIGNATURE
	