
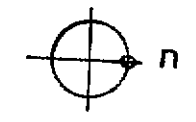
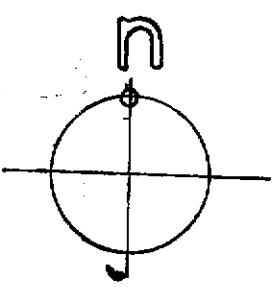


LAYOUT PLAN OF SAI ENCLAVE IN SY NOS 202 & 203 SITUATED AT
 SNAPUR VIL SANGA REDDY TQ MEDAK Dist AP
 BELONGING TO 1 Sri C UMENDER RAO S/O CK NARAYANA SWAMY
 2 Sri C V RAGHAVENDER RAO S/O C K VITTAL RAO

& BROTHERS

VILLAGE BOUNDARY OF CHITKUL

REVISION PLAN

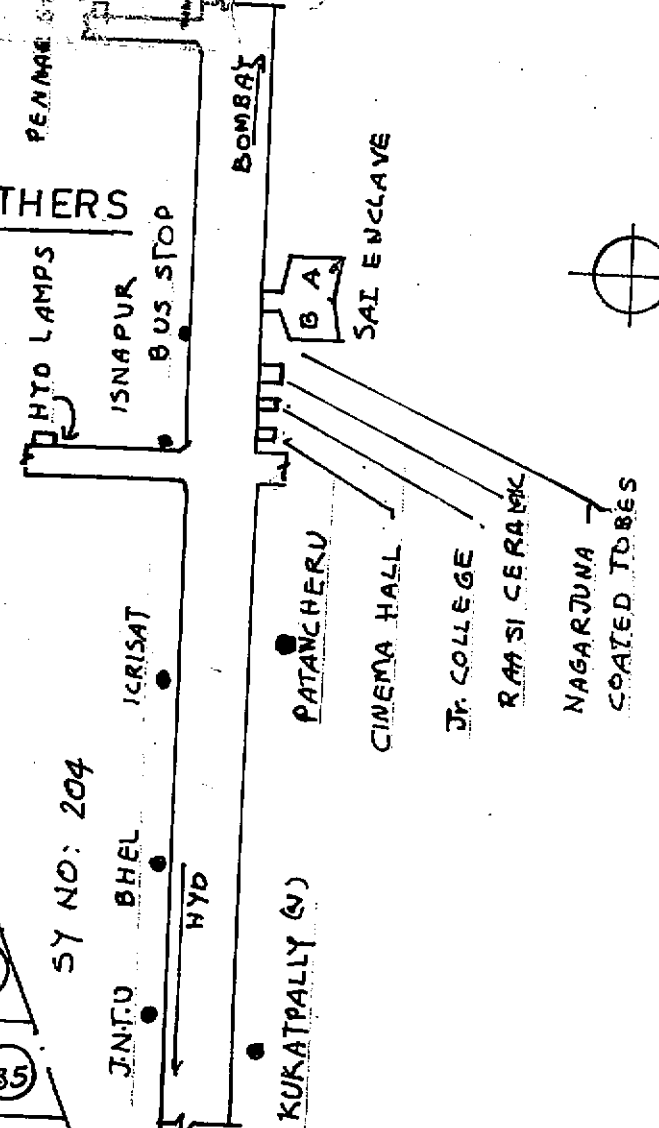

102' FACTORY IN SY NO 202

REFERENCE	
PLOTS AREA in sq. yards	113722 sq. yards
ROADS AREA	39408 sq. yards
OPEN AREA	4775 sq. yards
TOTAL AREA	157,905 sq. yards




Handwritten notes in Telugu script, likely providing details about the survey and the enclave's status.

NEIGHBOURS LAND

NEIGHBOURS LAND

PROPOSED

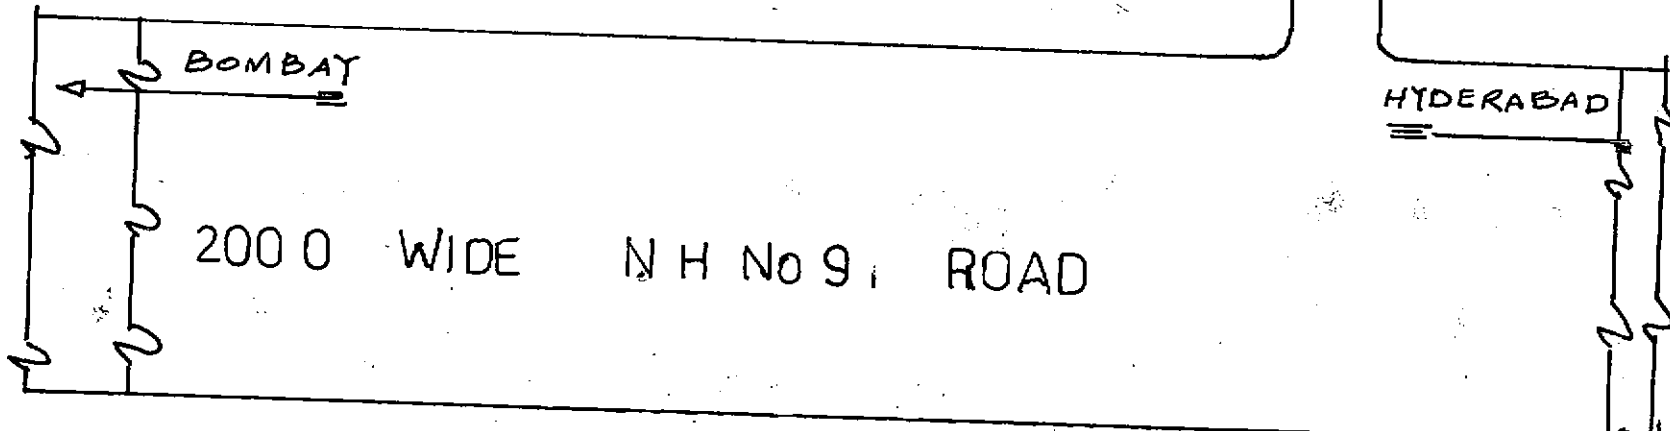

LAY OUT PLAN

SCALE 1"=100' 0"

Handwritten signatures and names of the owners: C. N. Umender Rao and C. V. Raghavender Rao.

annapurna associates
 architects & engineers
 barkatpura, hyd'bad