



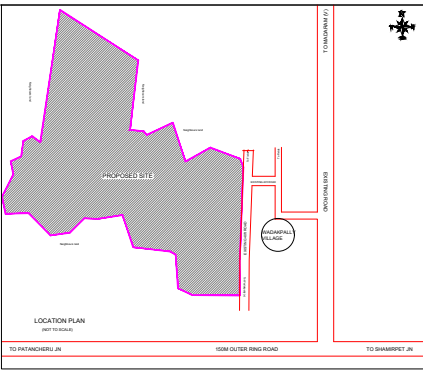

PLAN SHOWING THE OPEN LAND IN SY No's. 132, 138, 139, 140p, 141p, 142, 143p, 183, 184p & 185p AT WADAKPALLY (V), AMEENPUR (M) RANGA REDDY DIST BELONGING TO:
M/s SRI TIRUMALAVASA DEVELOPERS AND CONSTRUCTIONS REP BY ITS PARTNERS Sri PITLA RAJU AND OTHERS

STATEMENT OF AREAS

PROPOSED LAY OUT BOUNDARY
EXISTING ROADS
PROPOSED ROADS

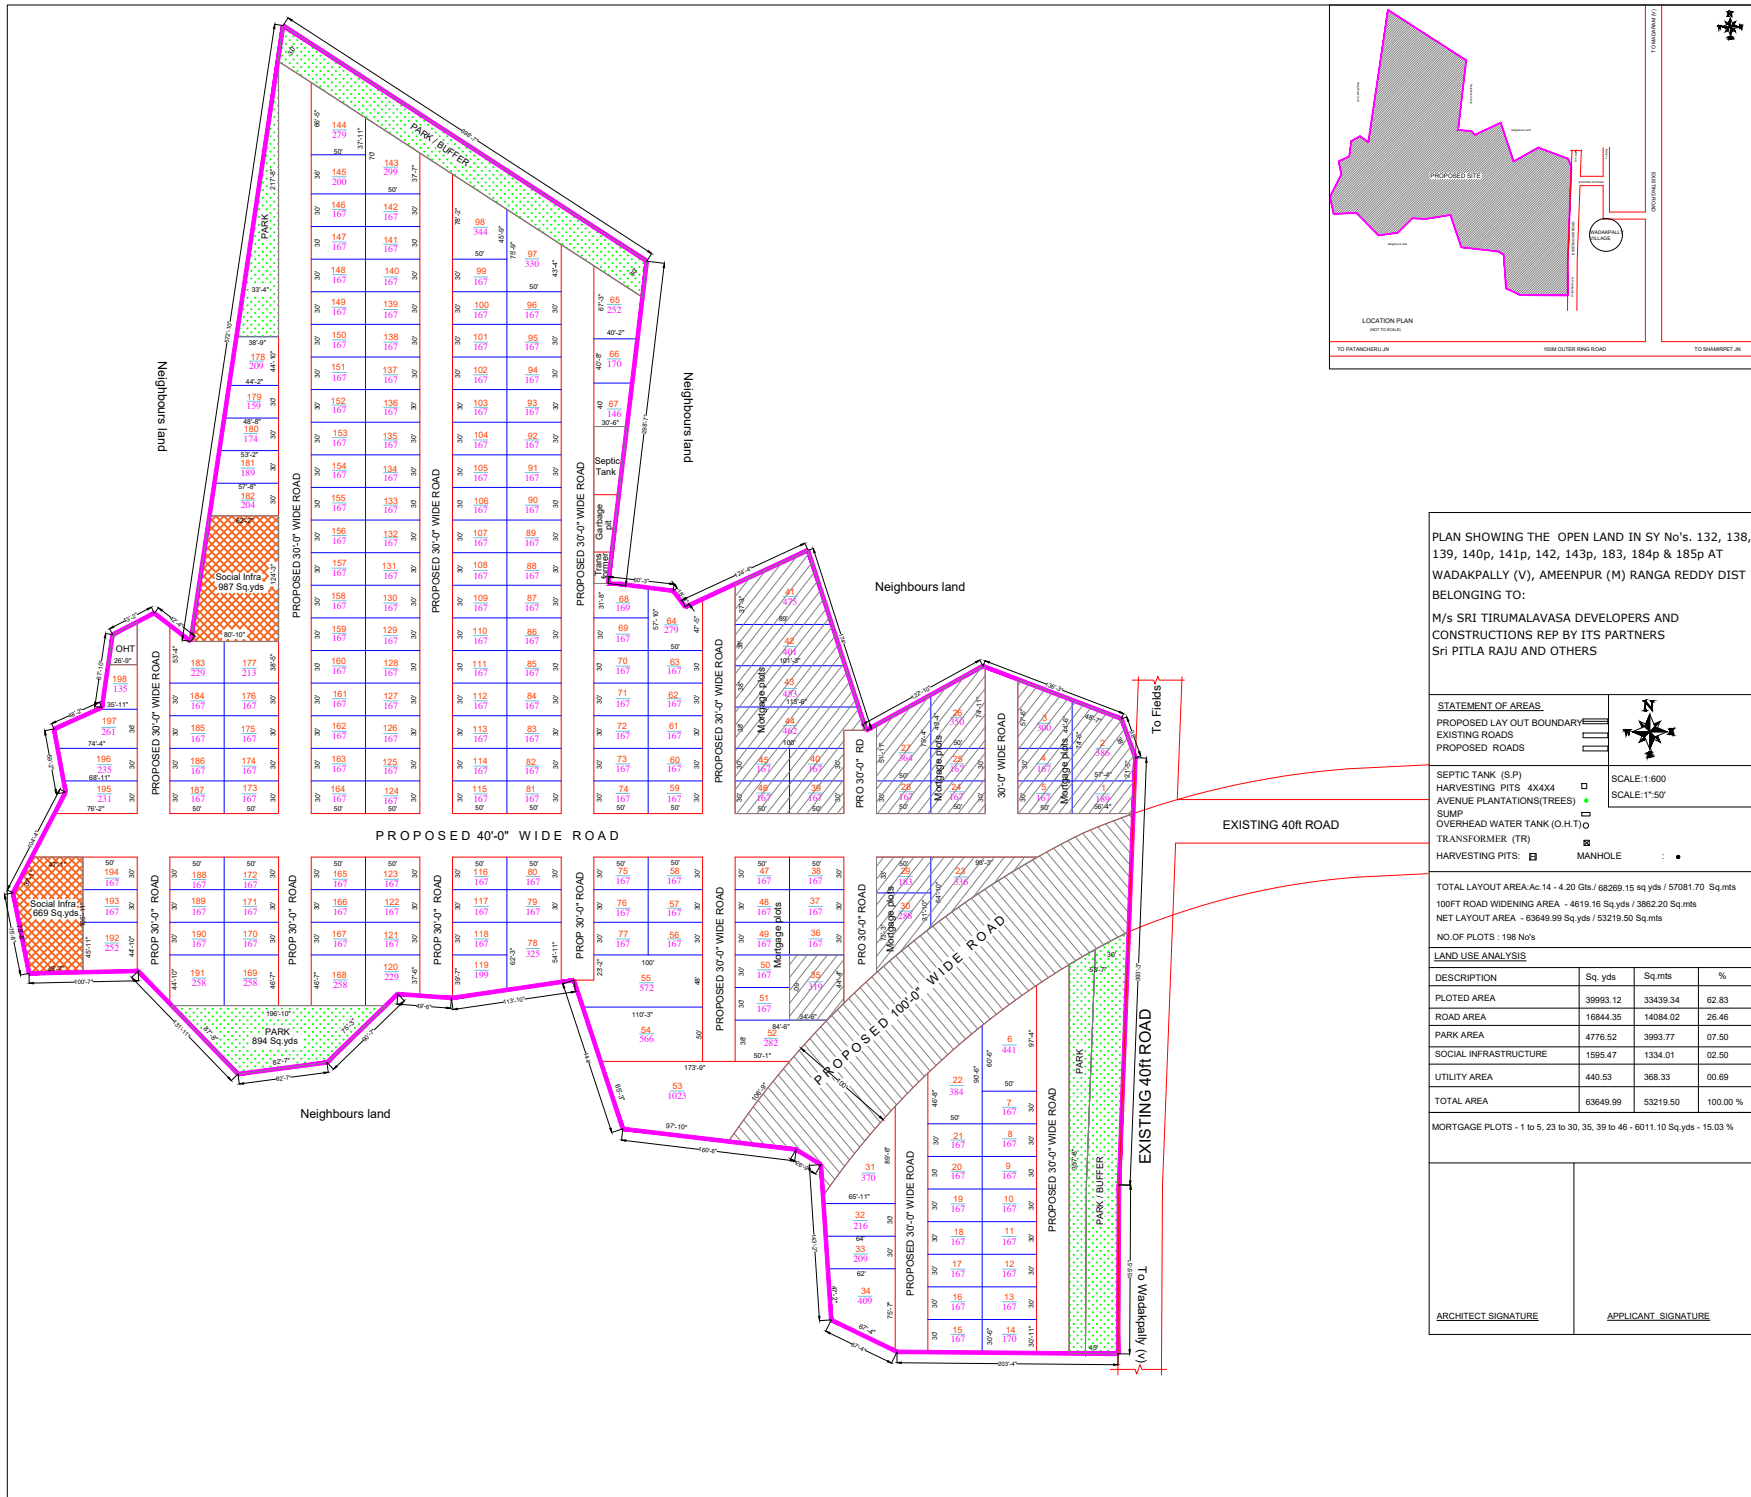

SCALE:1:600
SCALE:1"=50'

SEPTIC TANK (S.P) □
HARVESTING PITS 4X4X4
AVENUE PLANTATIONS(TREES) ●
SUMP
OVERHEAD WATER TANK (O.H.T) ○
TRANSFORMER (TR) ⚡
HARVESTING PITS: ■ MANHOLE: ●

TOTAL LAYOUT AREA:Ac:14 - 4.20 Gts / 68269.15 sq yds / 57081.70 Sq.mts
100FT ROAD WIDENING AREA - 4619.16 Sq.yds / 3862.20 Sq.mts
NET LAYOUT AREA - 63649.99 Sq.yds / 53219.50 Sq.mts
NO.OF PLOTS : 198 No's

LAND USE ANALYSIS

DESCRIPTION	Sq. yds	Sq.mts	%
PLOTTED AREA	39993.12	33439.34	62.83
ROAD AREA	16844.35	14084.02	26.46
PARK AREA	4776.52	3993.77	07.50
SOCIAL INFRASTRUCTURE	1595.47	1334.01	02.50
UTILITY AREA	440.53	368.33	00.69
TOTAL AREA	63649.99	53219.50	100.00

MORTGAGE PLOTS - 1 to 5, 23 to 30, 35, 39 to 46 - 6011.10 Sq.yds - 15.03 %

ARCHITECT SIGNATURE

APPLICANT SIGNATURE