


PROJECT Highlights



LAYOUT IN SY.NO. 402 (P), OF YELAKONDA (V), MEHTABKHAN GUDA, NAWABPET (M),VIKARABAD DISTRICT.

URBAN SANTO

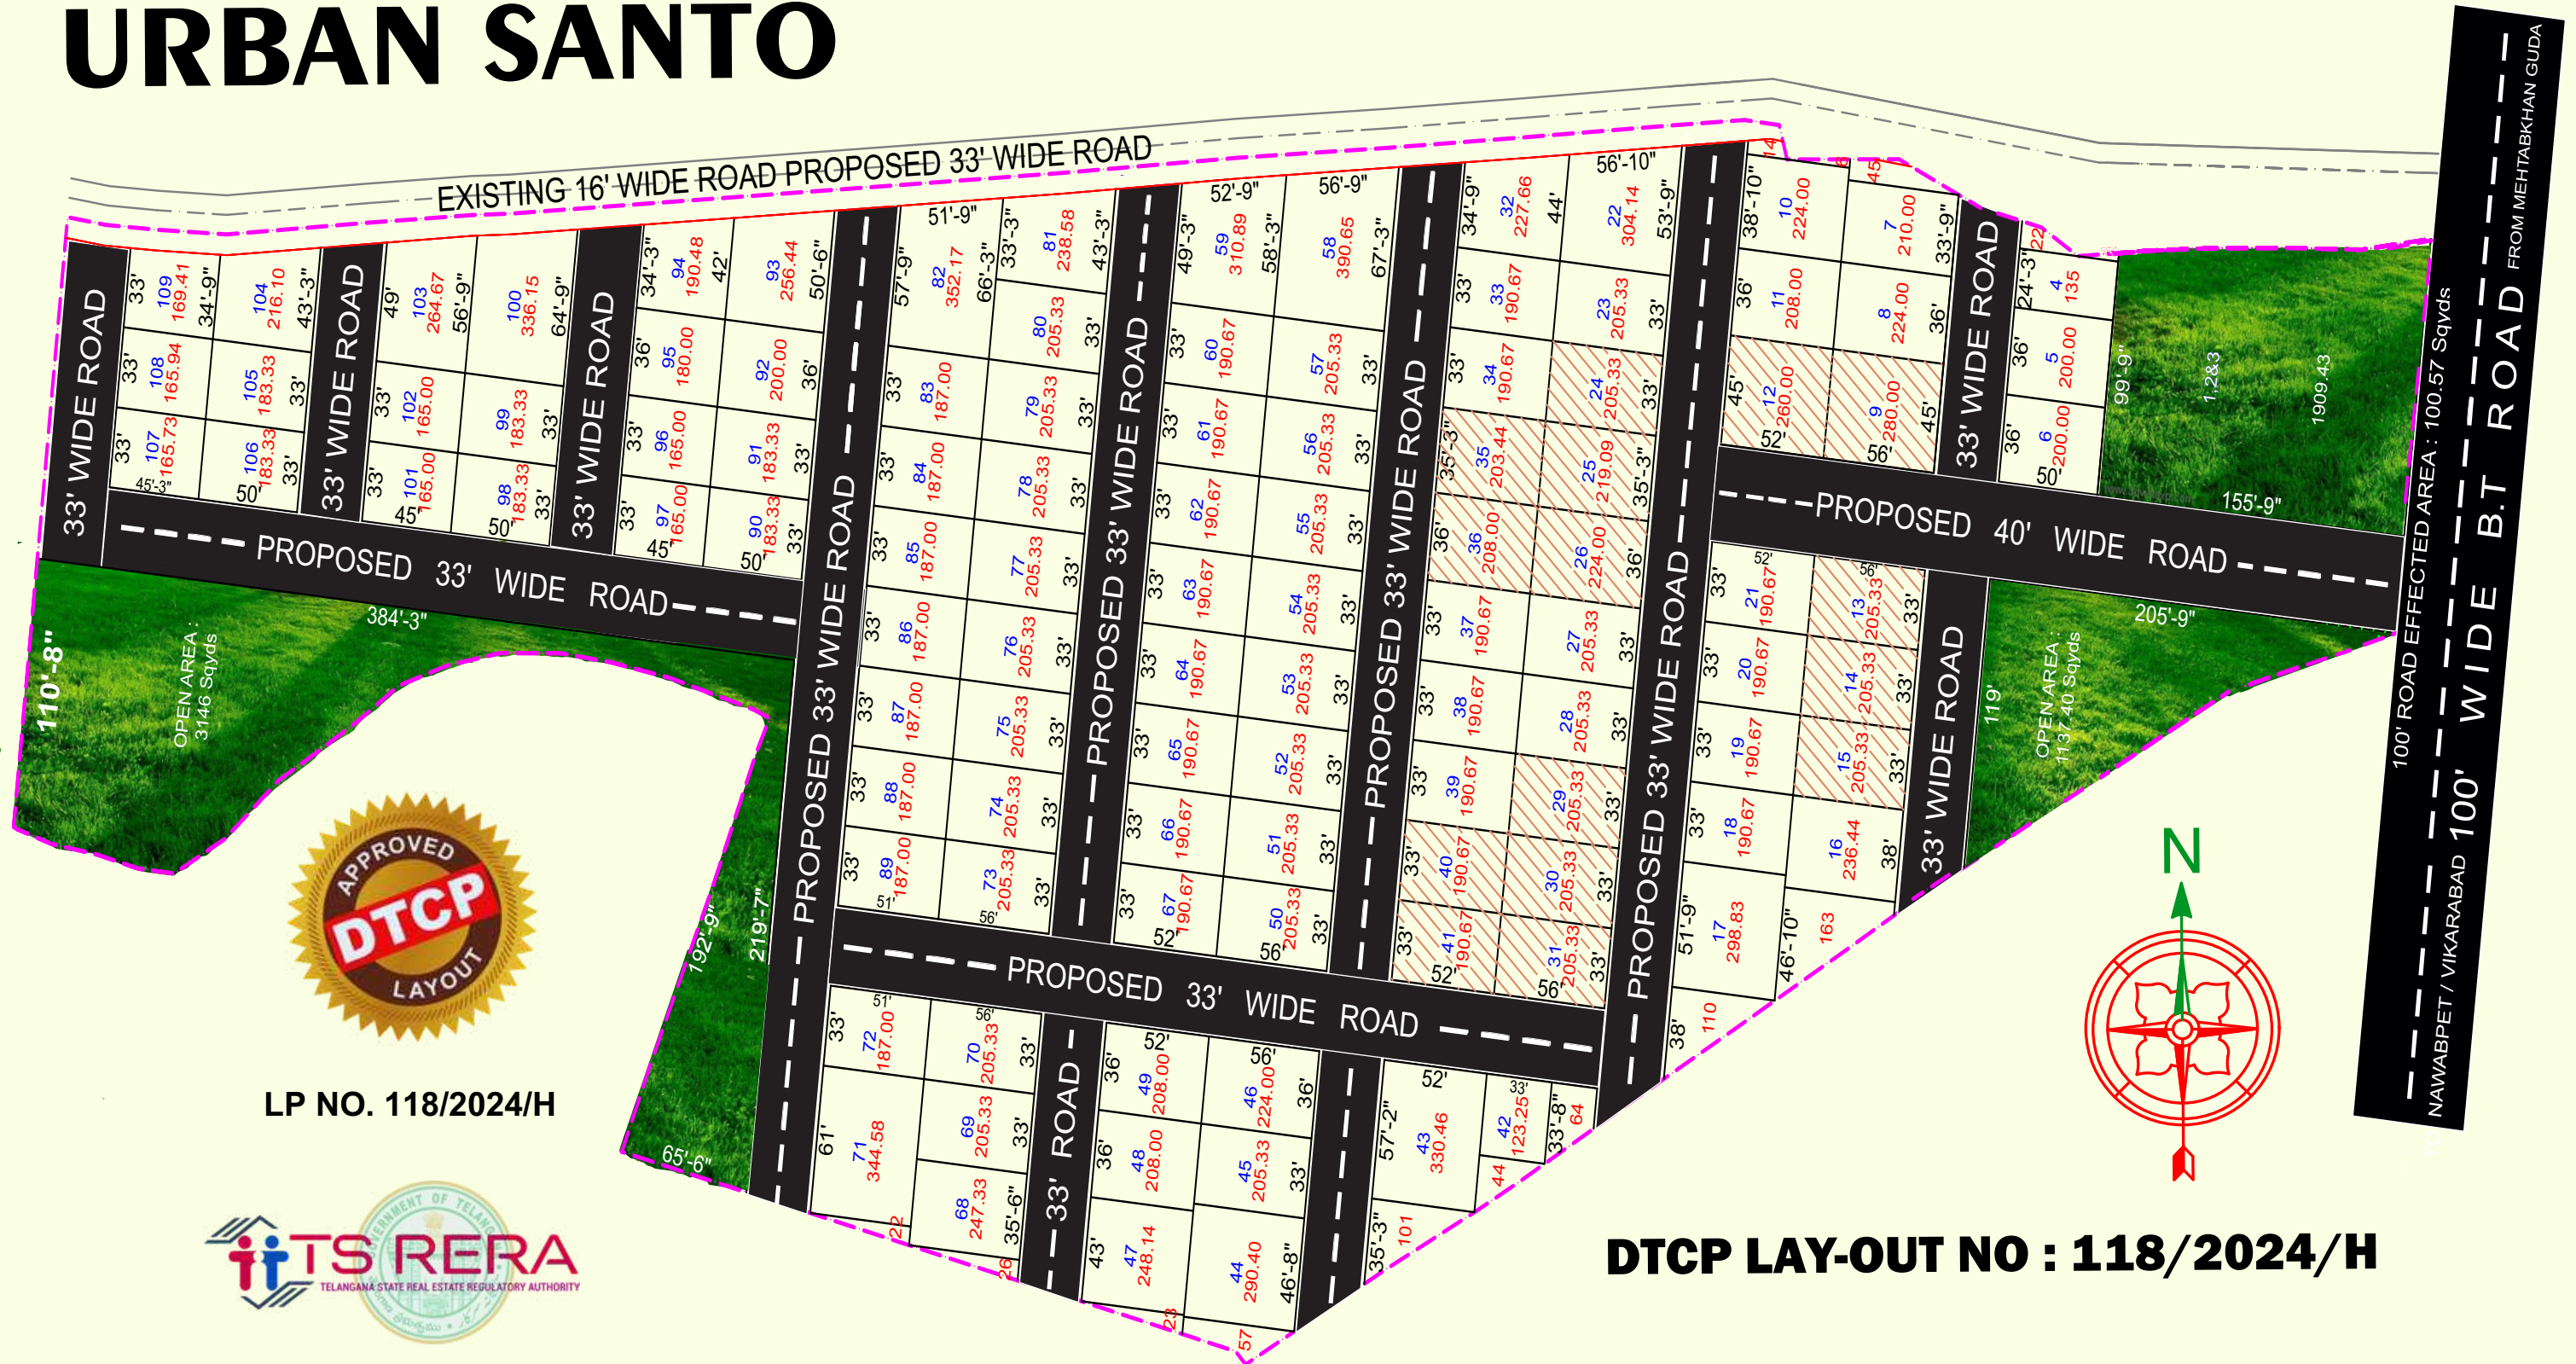

DTCP LAY-OUT NO : 118/2024/H