


PLAN SHOWING THE PROPOSED LAY-OUT

SITUATED AT CHATAN PALLY(VILL.), FARO

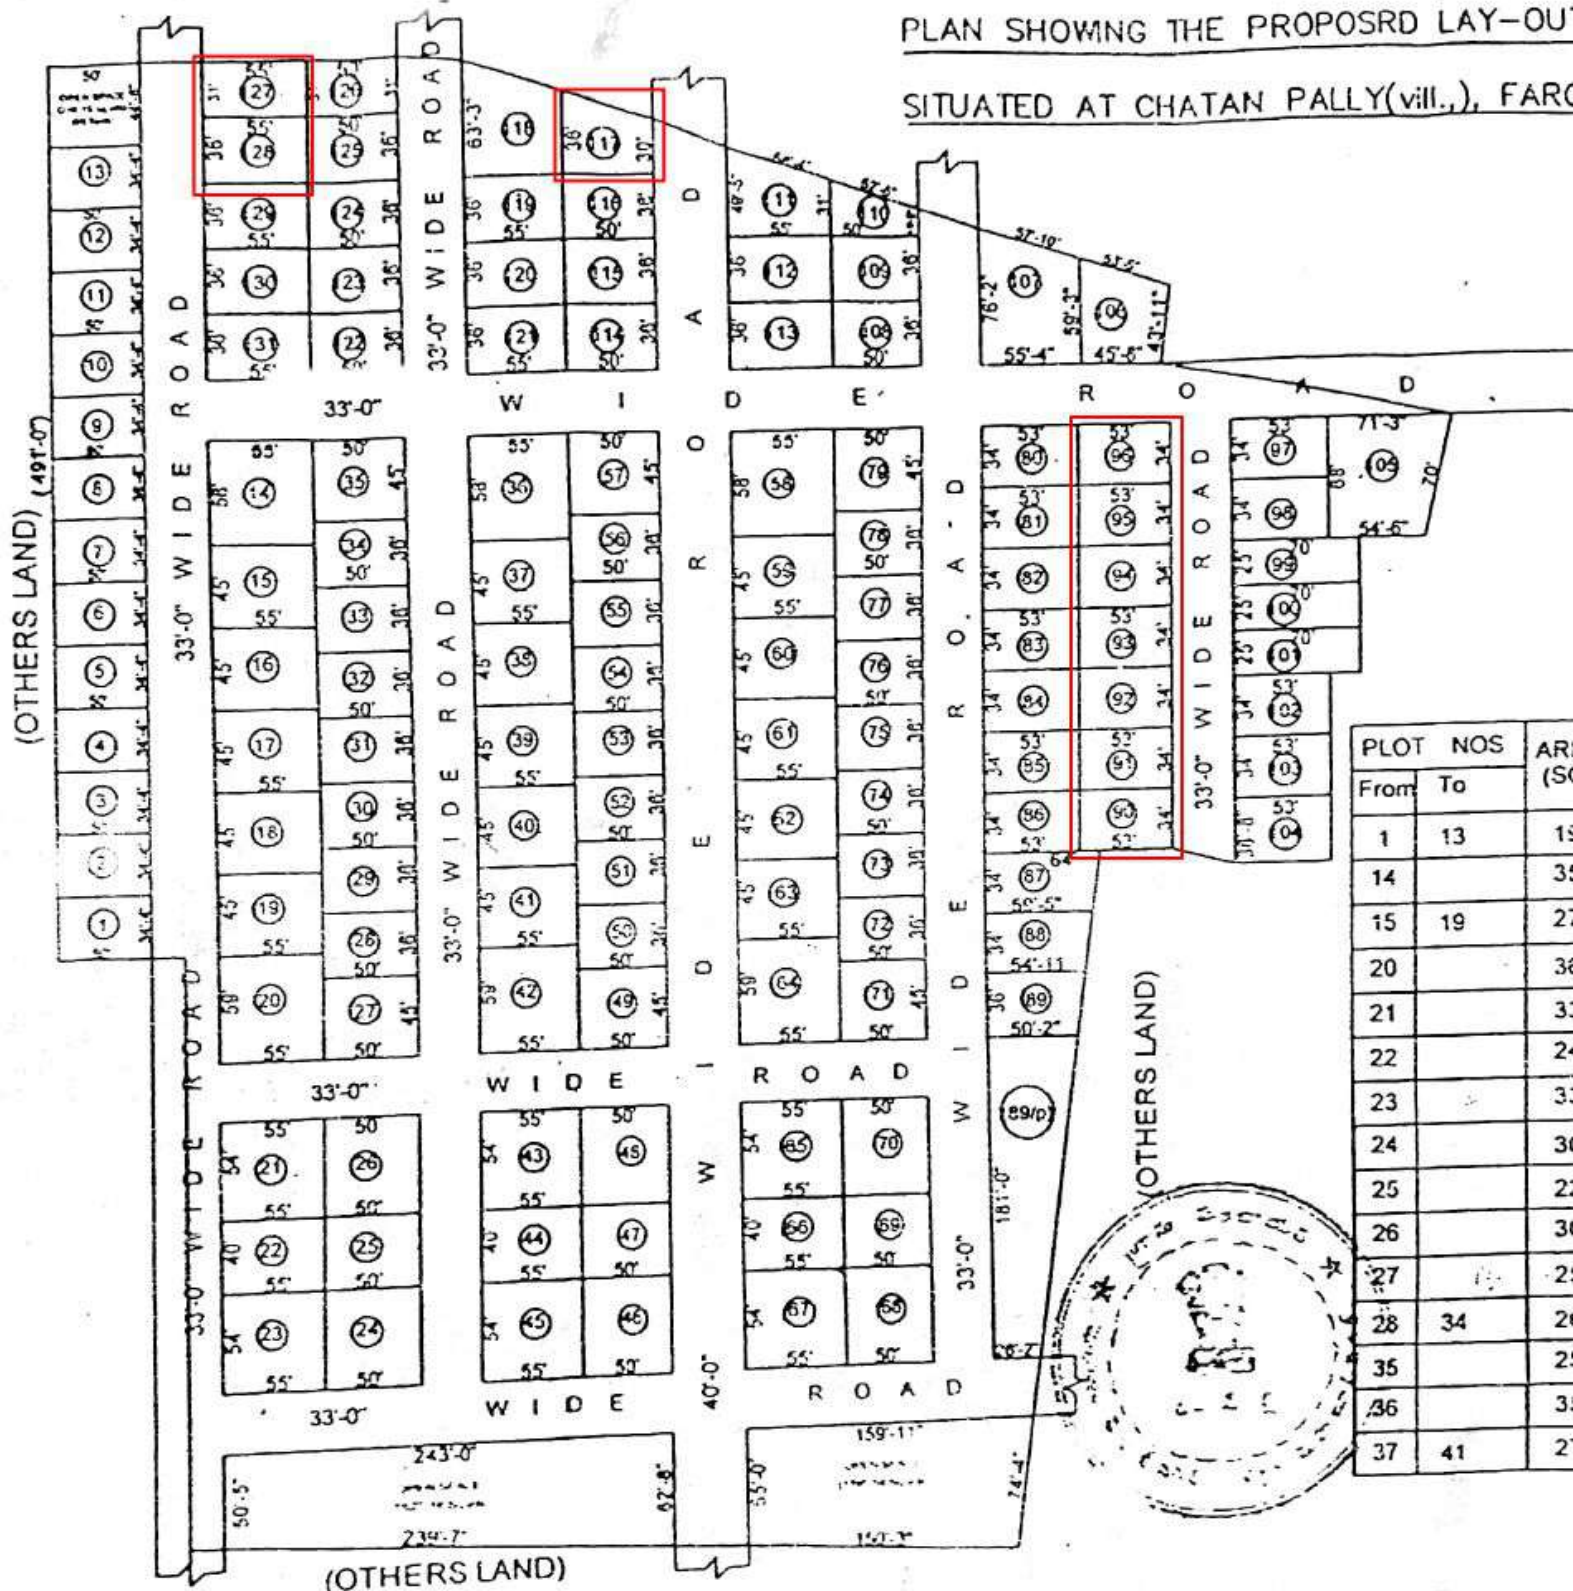

PLOT NOS		AR (SQ)
From	To	
1	13	19
14		35
15	19	27
20		38
21		33
22		24
23		33
24		30
25		23
26		30
27		23
28	34	28
35		23
36		33
37	41	27