
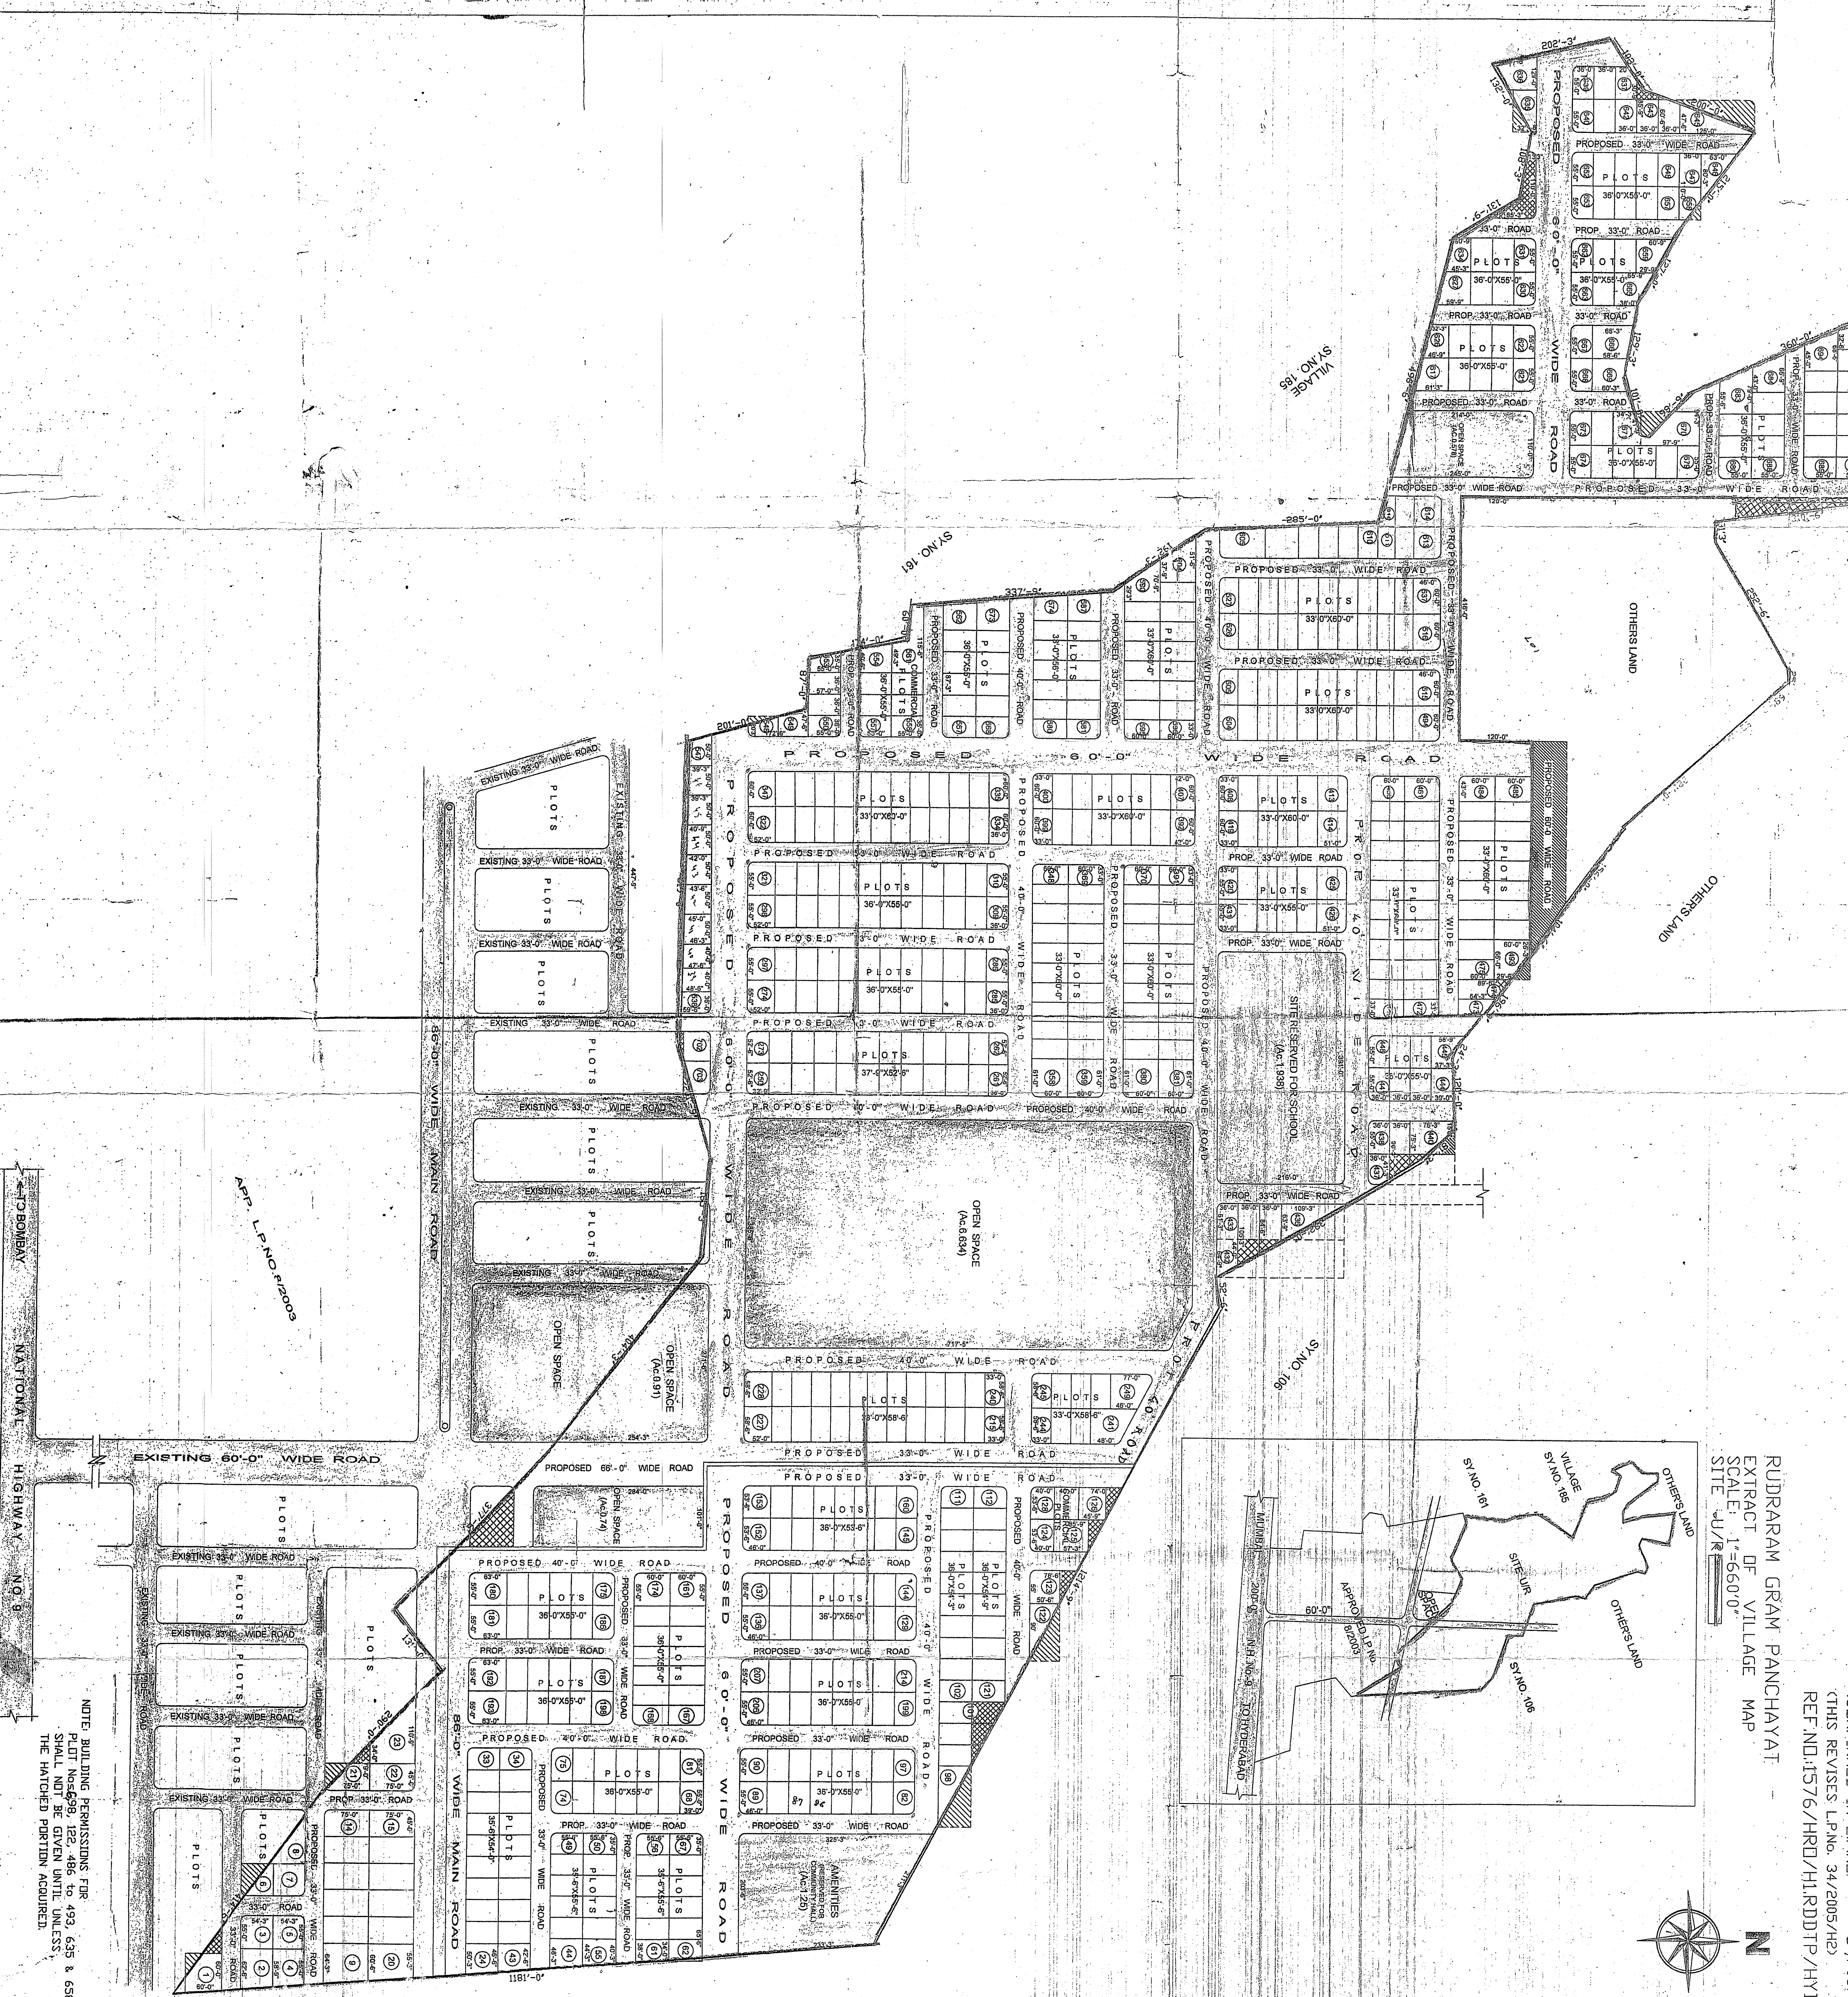


RUDRARAM GRAM PANCHAYAT
EXTRACT OF VILLAGE MAP
SCALE: 1"=660.0'
SITE "U/R"

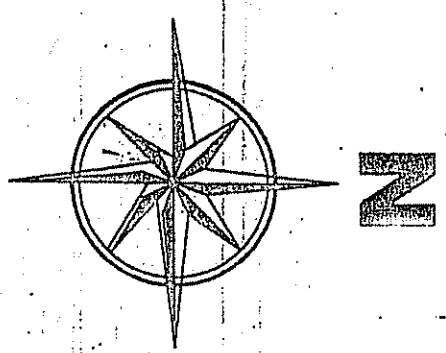

RUDRARAM GRAM PANCHAYAT

REVISED TECHNICAL LAYOUT PATTERN FOR HOUSE PLOTS IN
SY.NOS. 105, 107 TO 122, 125, 159, 160 & 170 OF RUDRARAM VILLAGE.

REFERENCE

LAYOUT BOUNDARY
EXISTING ROADS
PROPOSED ROADS

AMENITIES

COMMUNITY HALL AREA: Ac.1.25
UNNSARY & PRIMARY
SCHOOL AREA
LAND TO BE ACQUIRED
TOWN PLANNING ASST.

NOTE: BUILDING PERMISSIONS FOR
PLOT NOS. 499, 122, 485 TO 493, 635 & 658
SHALL NOT BE GIVEN UNTIL, UNLESS
THE HATCHED PORTION ACQUIRED.