


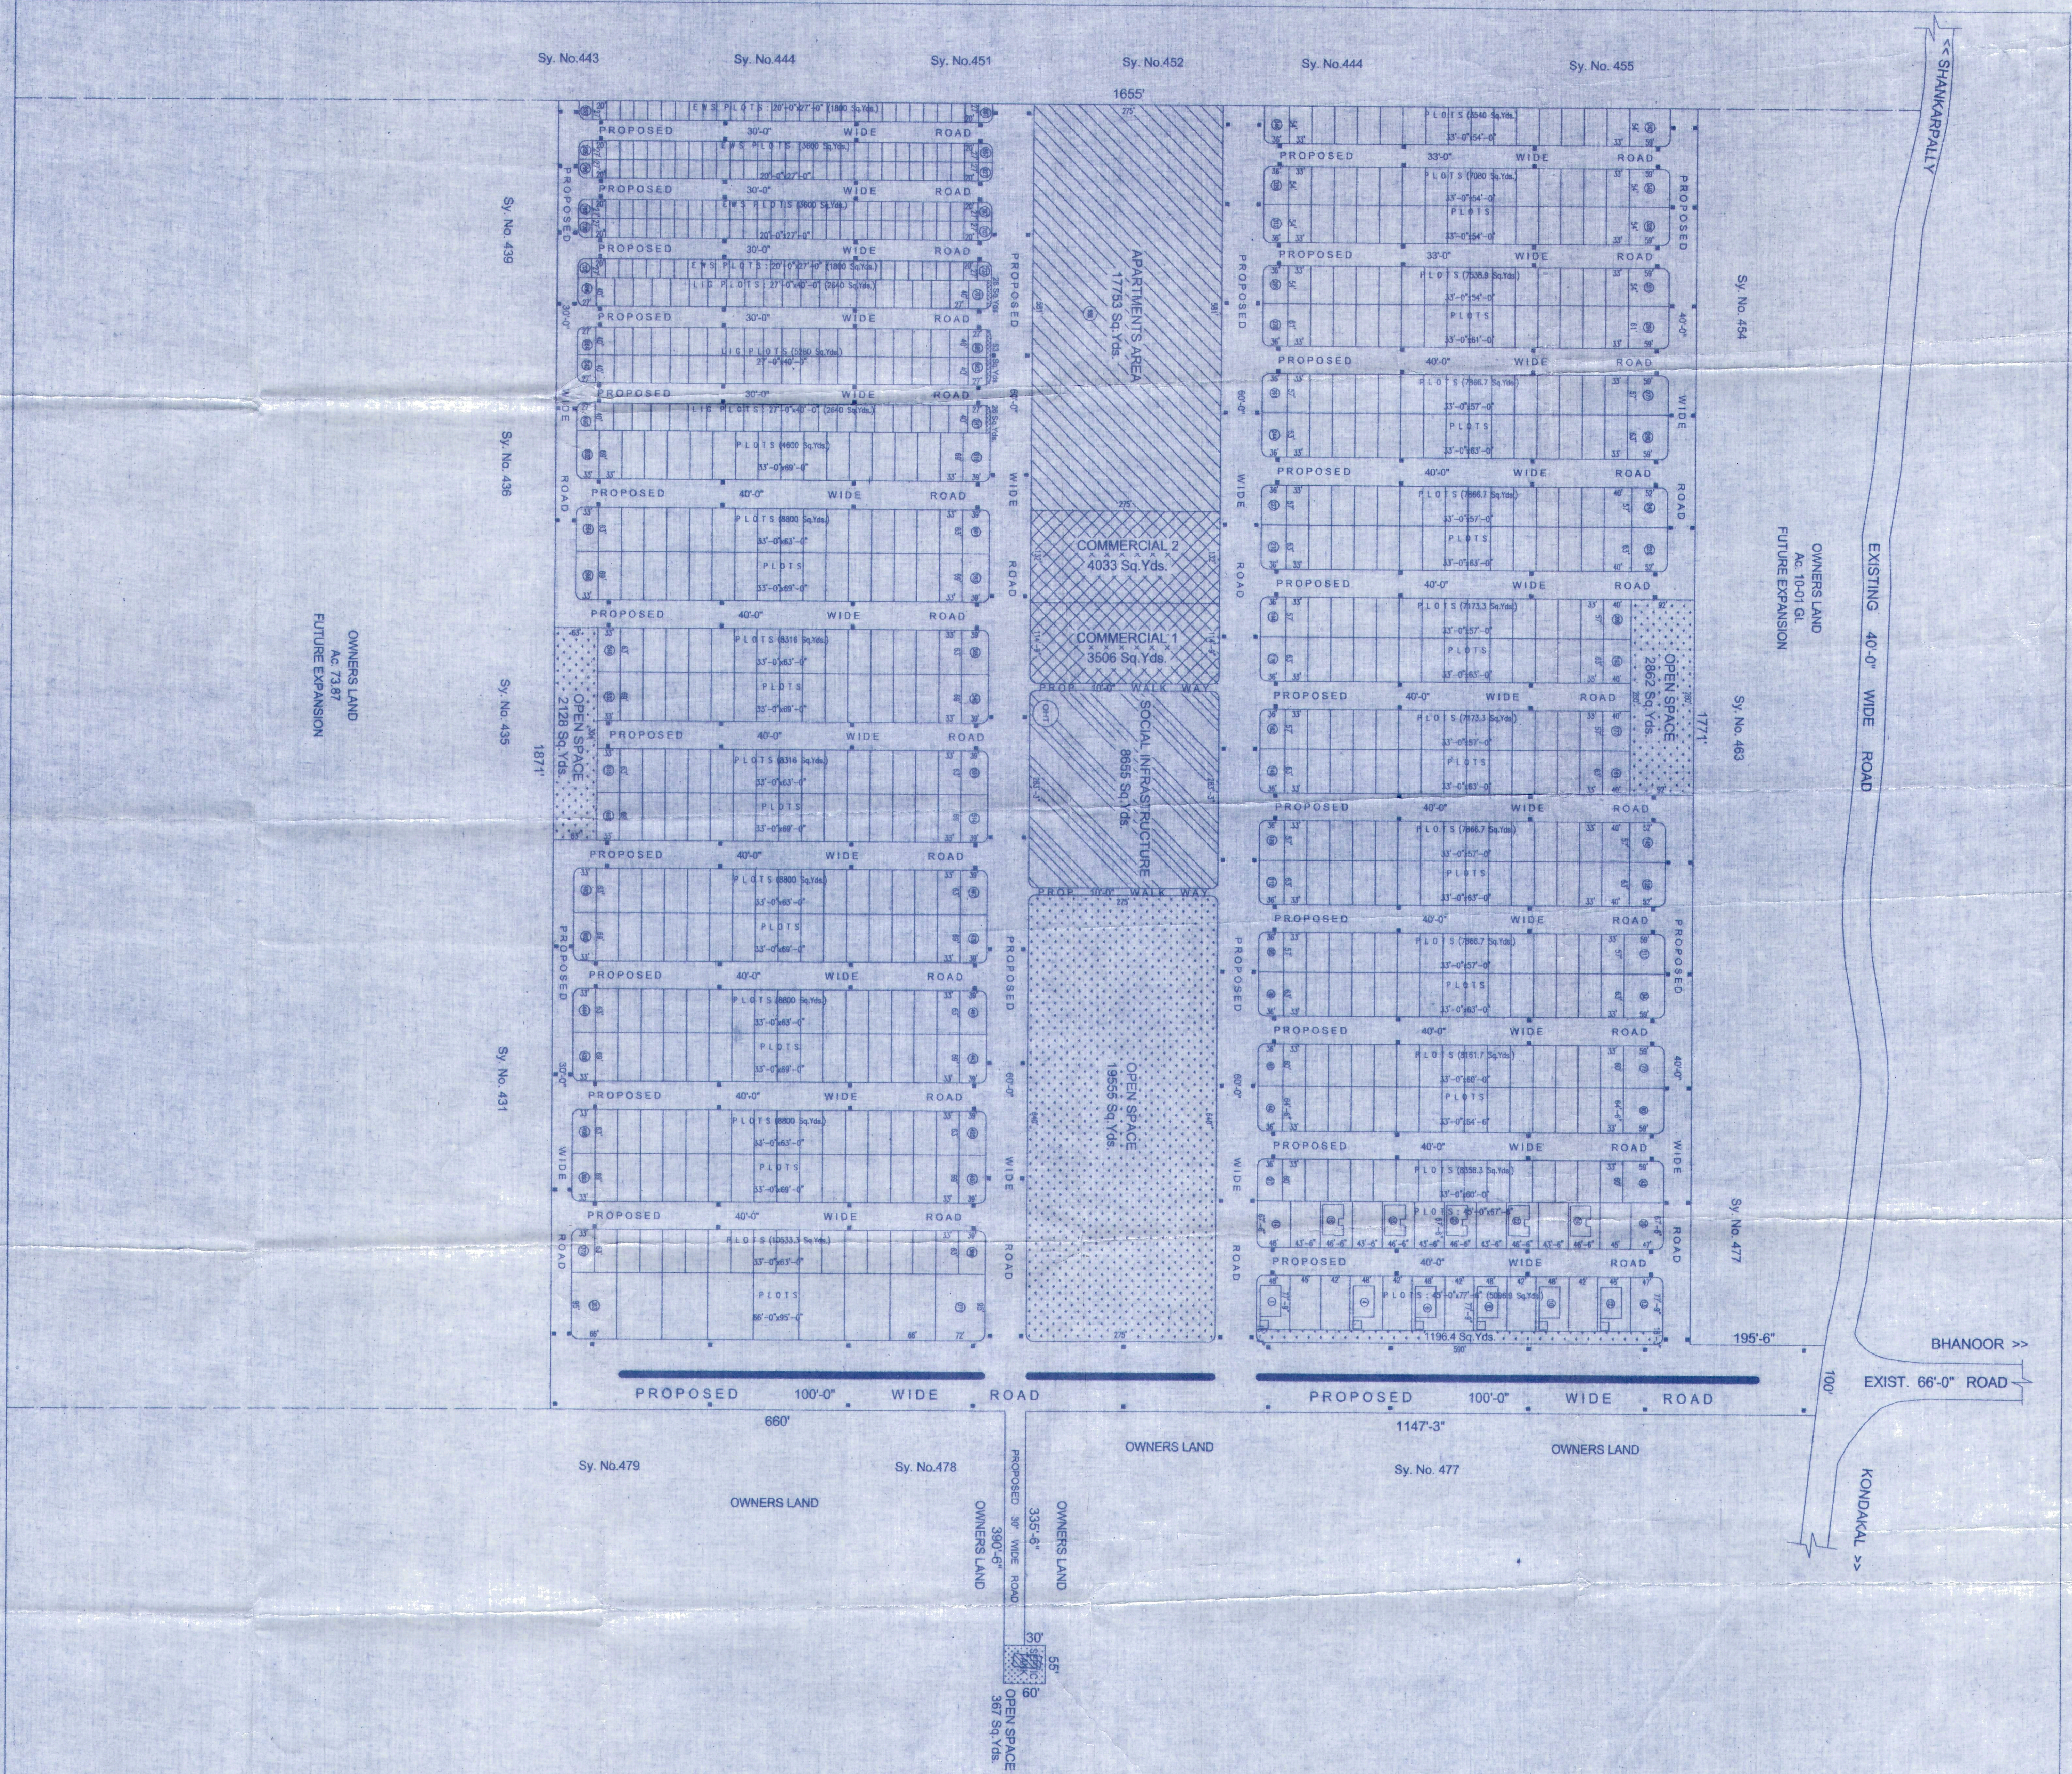

Technical approval of Final Layout Plan
(with open plots) along with 11 Model Houses




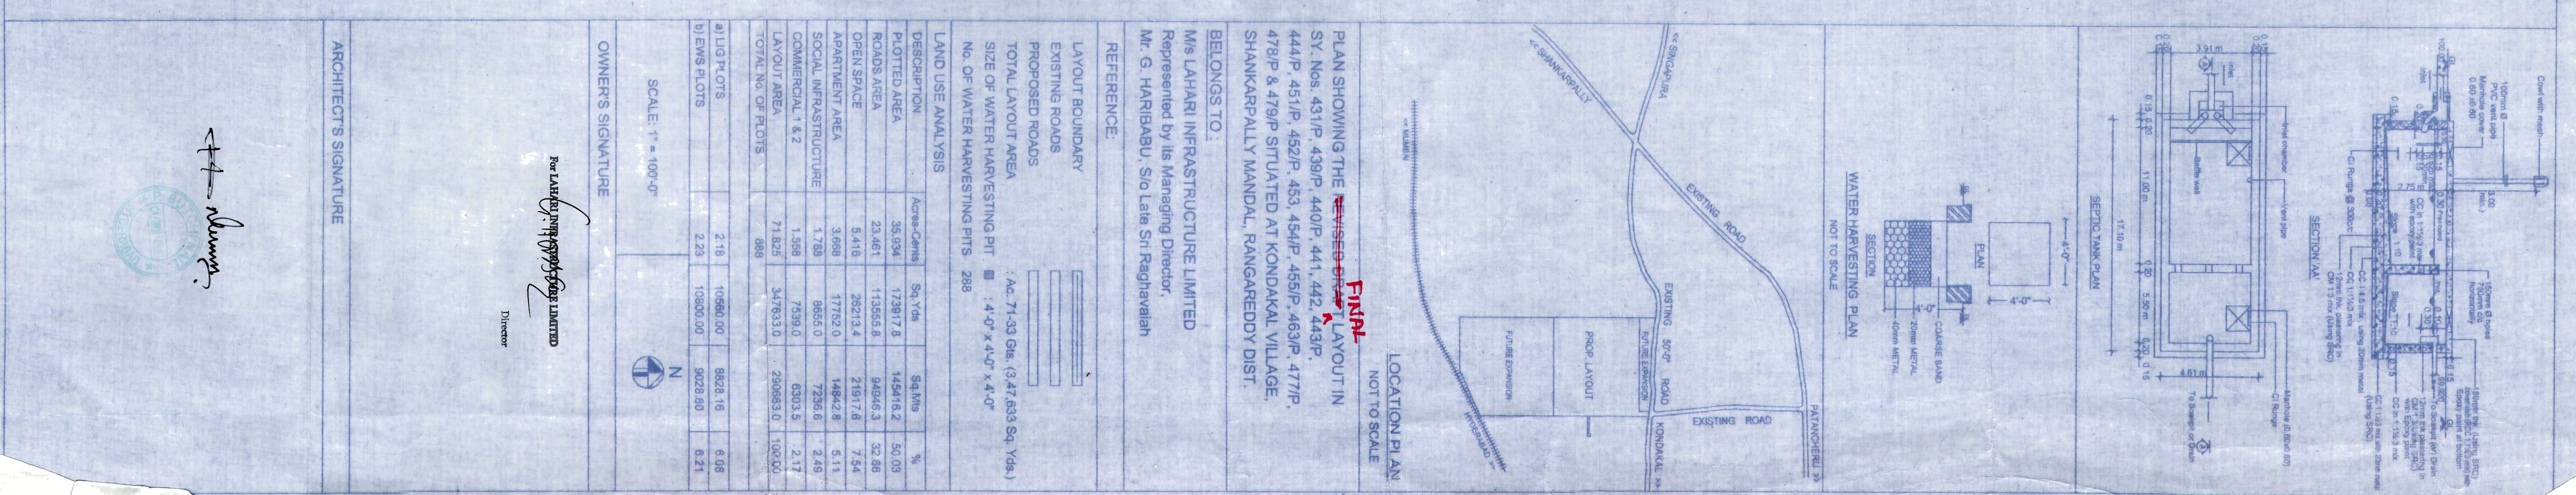

OWNER'S SIGNATURE

SCALE: 1" = 100'-0"

ARCHITECT'S SIGNATURE


Director

WATER HARVESTING PLAN
NOT TO SCALE

LOCATION PLAN
NOT TO SCALE

FINAL

PLAN SHOWING THE PROPOSED LAYOUT
SY. Nos. 431P, 432P, 440P, 441, 442, 443P, 444P, 451P, 452P, 453, 454P, 455P, 463P, 477P, 478P & 479P SITUATED AT KONDAKAL VILLAGE, SHANKARAPALLY MANDAL, RANGAREDDY DIST.

BELONGS TO:

M/s. LAHARI INFRASTRUCTURE LIMITED
Represented by its Managing Director,
Mr. G. HARIHARU, S/o Late Sri Raghaviah

REFERENCE:

LAND USE ANALYSIS

DESCRIPTION	Area (Sq. Yds.)	%


SCALE: 1" = 100'-0"

OWNER'S SIGNATURE