

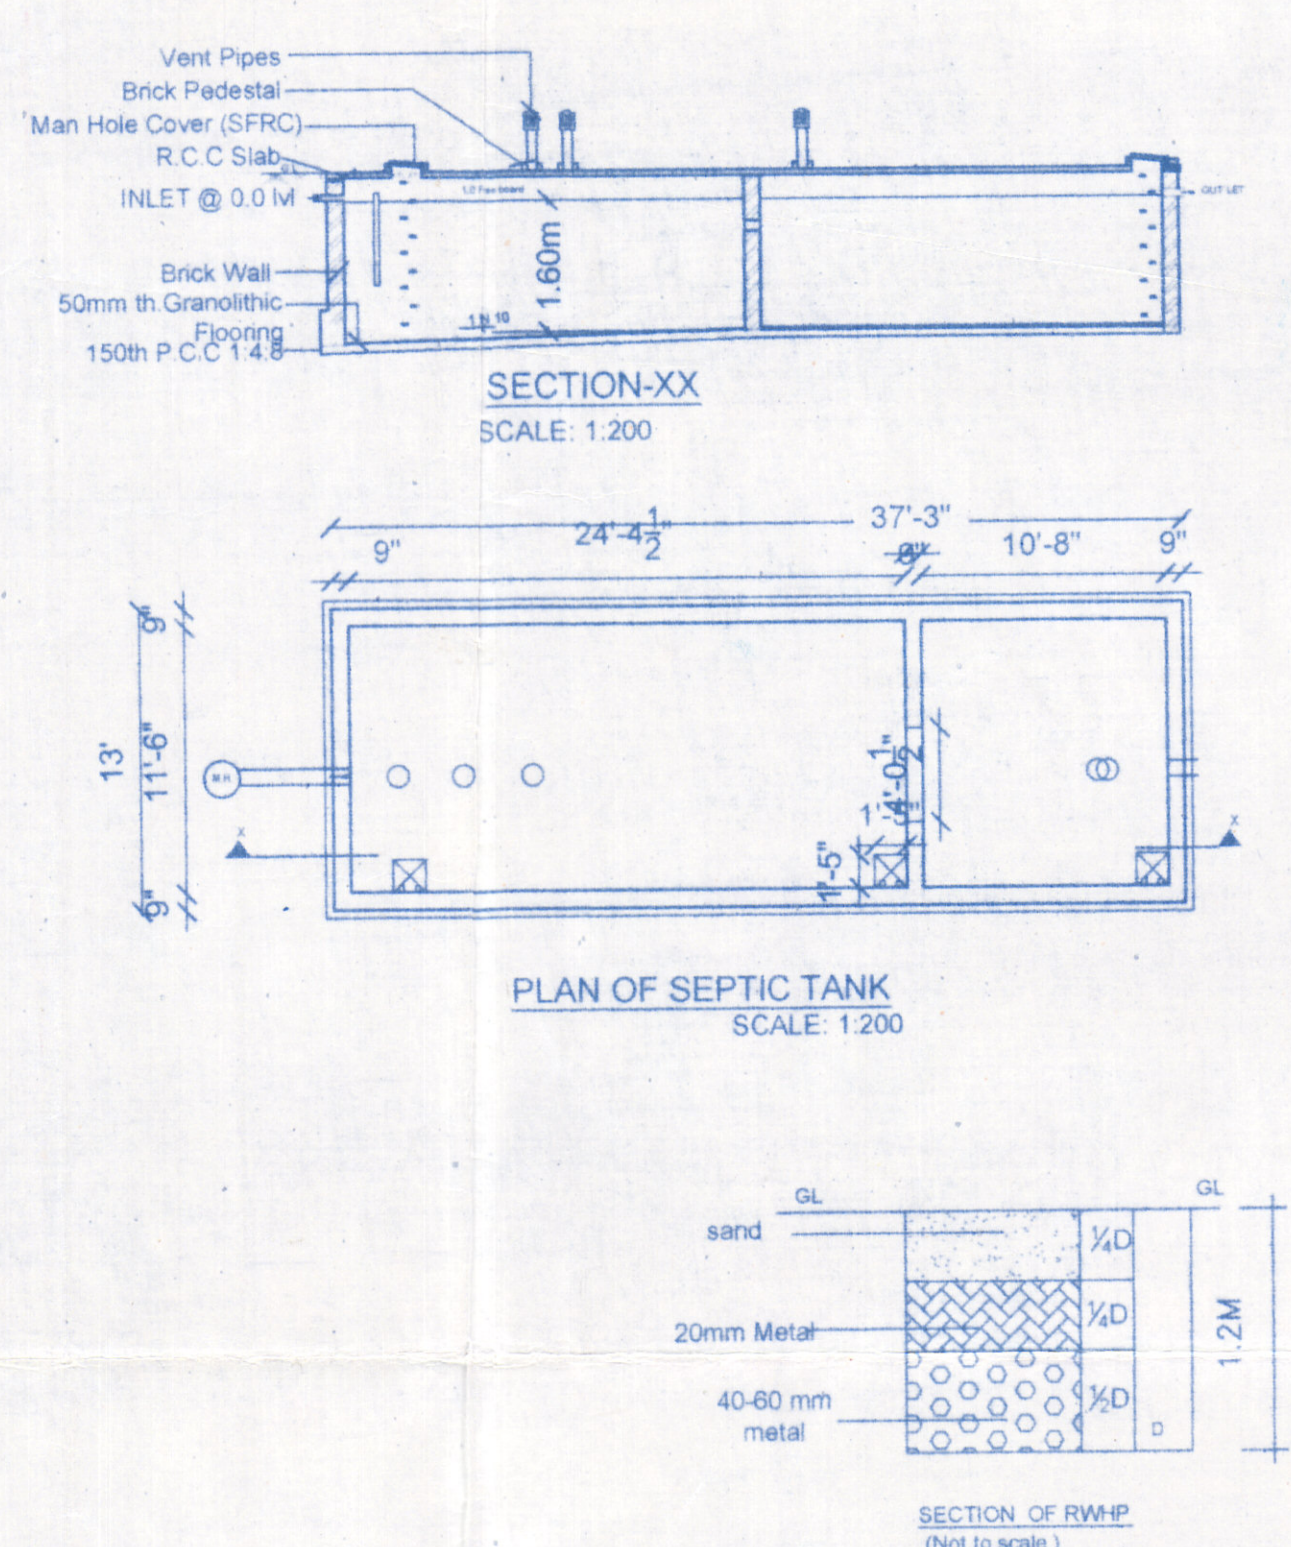


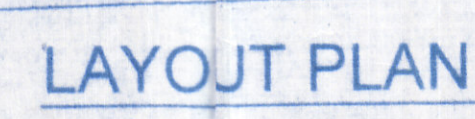

 - 15.38% OF PLOTTED AREA MORTGAGED IN FAVOUR OF M.C HMDA
VIDE D.O.F. NO 4511/2016
dt 25/7/16

- For METROPOLITAN COMMISSIONER
Hyderabad Metropolitan Development Authority

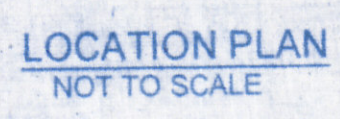

LAND ANALYSIS	Syd	Sqm	Percentage
REGULAR PLOTTED AREA	16083.46	13447.82	57.031%
SOCIAL INFRASTRUCTURE AREA	732.89	612.78	2.598%
OPEN SPACE AREA	2180.36	1823.05	7.731%
ROADS AREA	8830.80	7383.67	31.313%
UTILITY	373.45	312.27	1.324%
TOTAL AREA	28200.96	23579.59	100.00%

SIDDHI VINAYAKA ESTATES REPRESENTED BY ITS
MANAGING PARTNER CH. SUBRAMANYAM
SIGNATURE OF PROMOTERS/LICENSEE/OWNER :