



C.No. 16468 / 459/ 2022 /E.P.
REF.NO.: 459 OF P.S., ANKANPALLE G.P
T.L.P.NO. 206/ 2022 / H

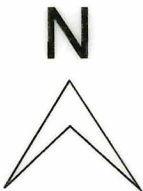

CAUTION:-
THIS LAYOUT IS LEGALLY VALID ONLY ON ITS RELEASE/ APPROVAL BY THE CONCERNED GRAMPANCHAYAT UNDER SECTION 113(b) TELANGANA PANCHAYAT RAJ ACT 2018 (Act no 5 / 2018) AS COMMENCED WIDE G.O.Ms.No.22 PR & RD Dt.18-04-2018 AND UNDER RULE 11 (3)OF G.O.67 PR & RD, DT: 26-02-2002 ON FULLFILMENT OF ALL LAYOUT CONDITIONS. ANY TRANSACTIONS PRIOR TO THE ABOVE IS ILLEGAL.

ANKANPALLE GRAMPANCHAYAT
EXTRACT OF VILLAGE MAP
SITE U/R :

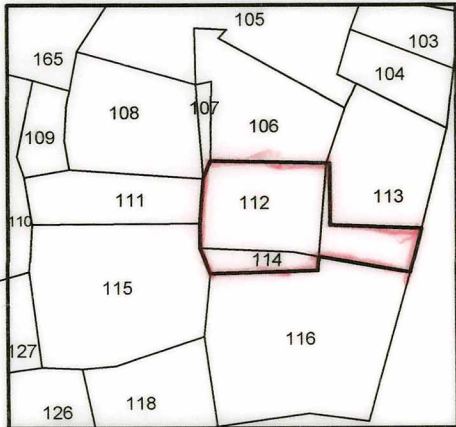


REFERENCE:

- LAYOUT BOUNDARY
- EXISTING ROADS
- PROPOSED ROADS
- MORTGAGE AREA

AREA STATEMENT:

LAYOUT AREA	Ac.11.16 CENTS.	54014.40 SQ.YDS.
SITE RESERVED FOR OPEN SPACE (PARK) (10.00%)	Ac.1.116 CENTS.	5401.44 SQ.YDS.
ROADS AREA (29.01%)	Ac. 3.238 CENTS.	15671.92 SQ.YDS.
PLOTTED AREA (60.99%)	Ac.6.806 CENTS.	32941.04 SQ.YDS.
MORTGAGE AREA (15.20%) ON PLOTTED AREA (FROM PLOT NO.'S 10 TO 35)	Ac. 1.035 CENTS.	5009.40 SQ.YDS.
NUMBER OF PLOTS	145	

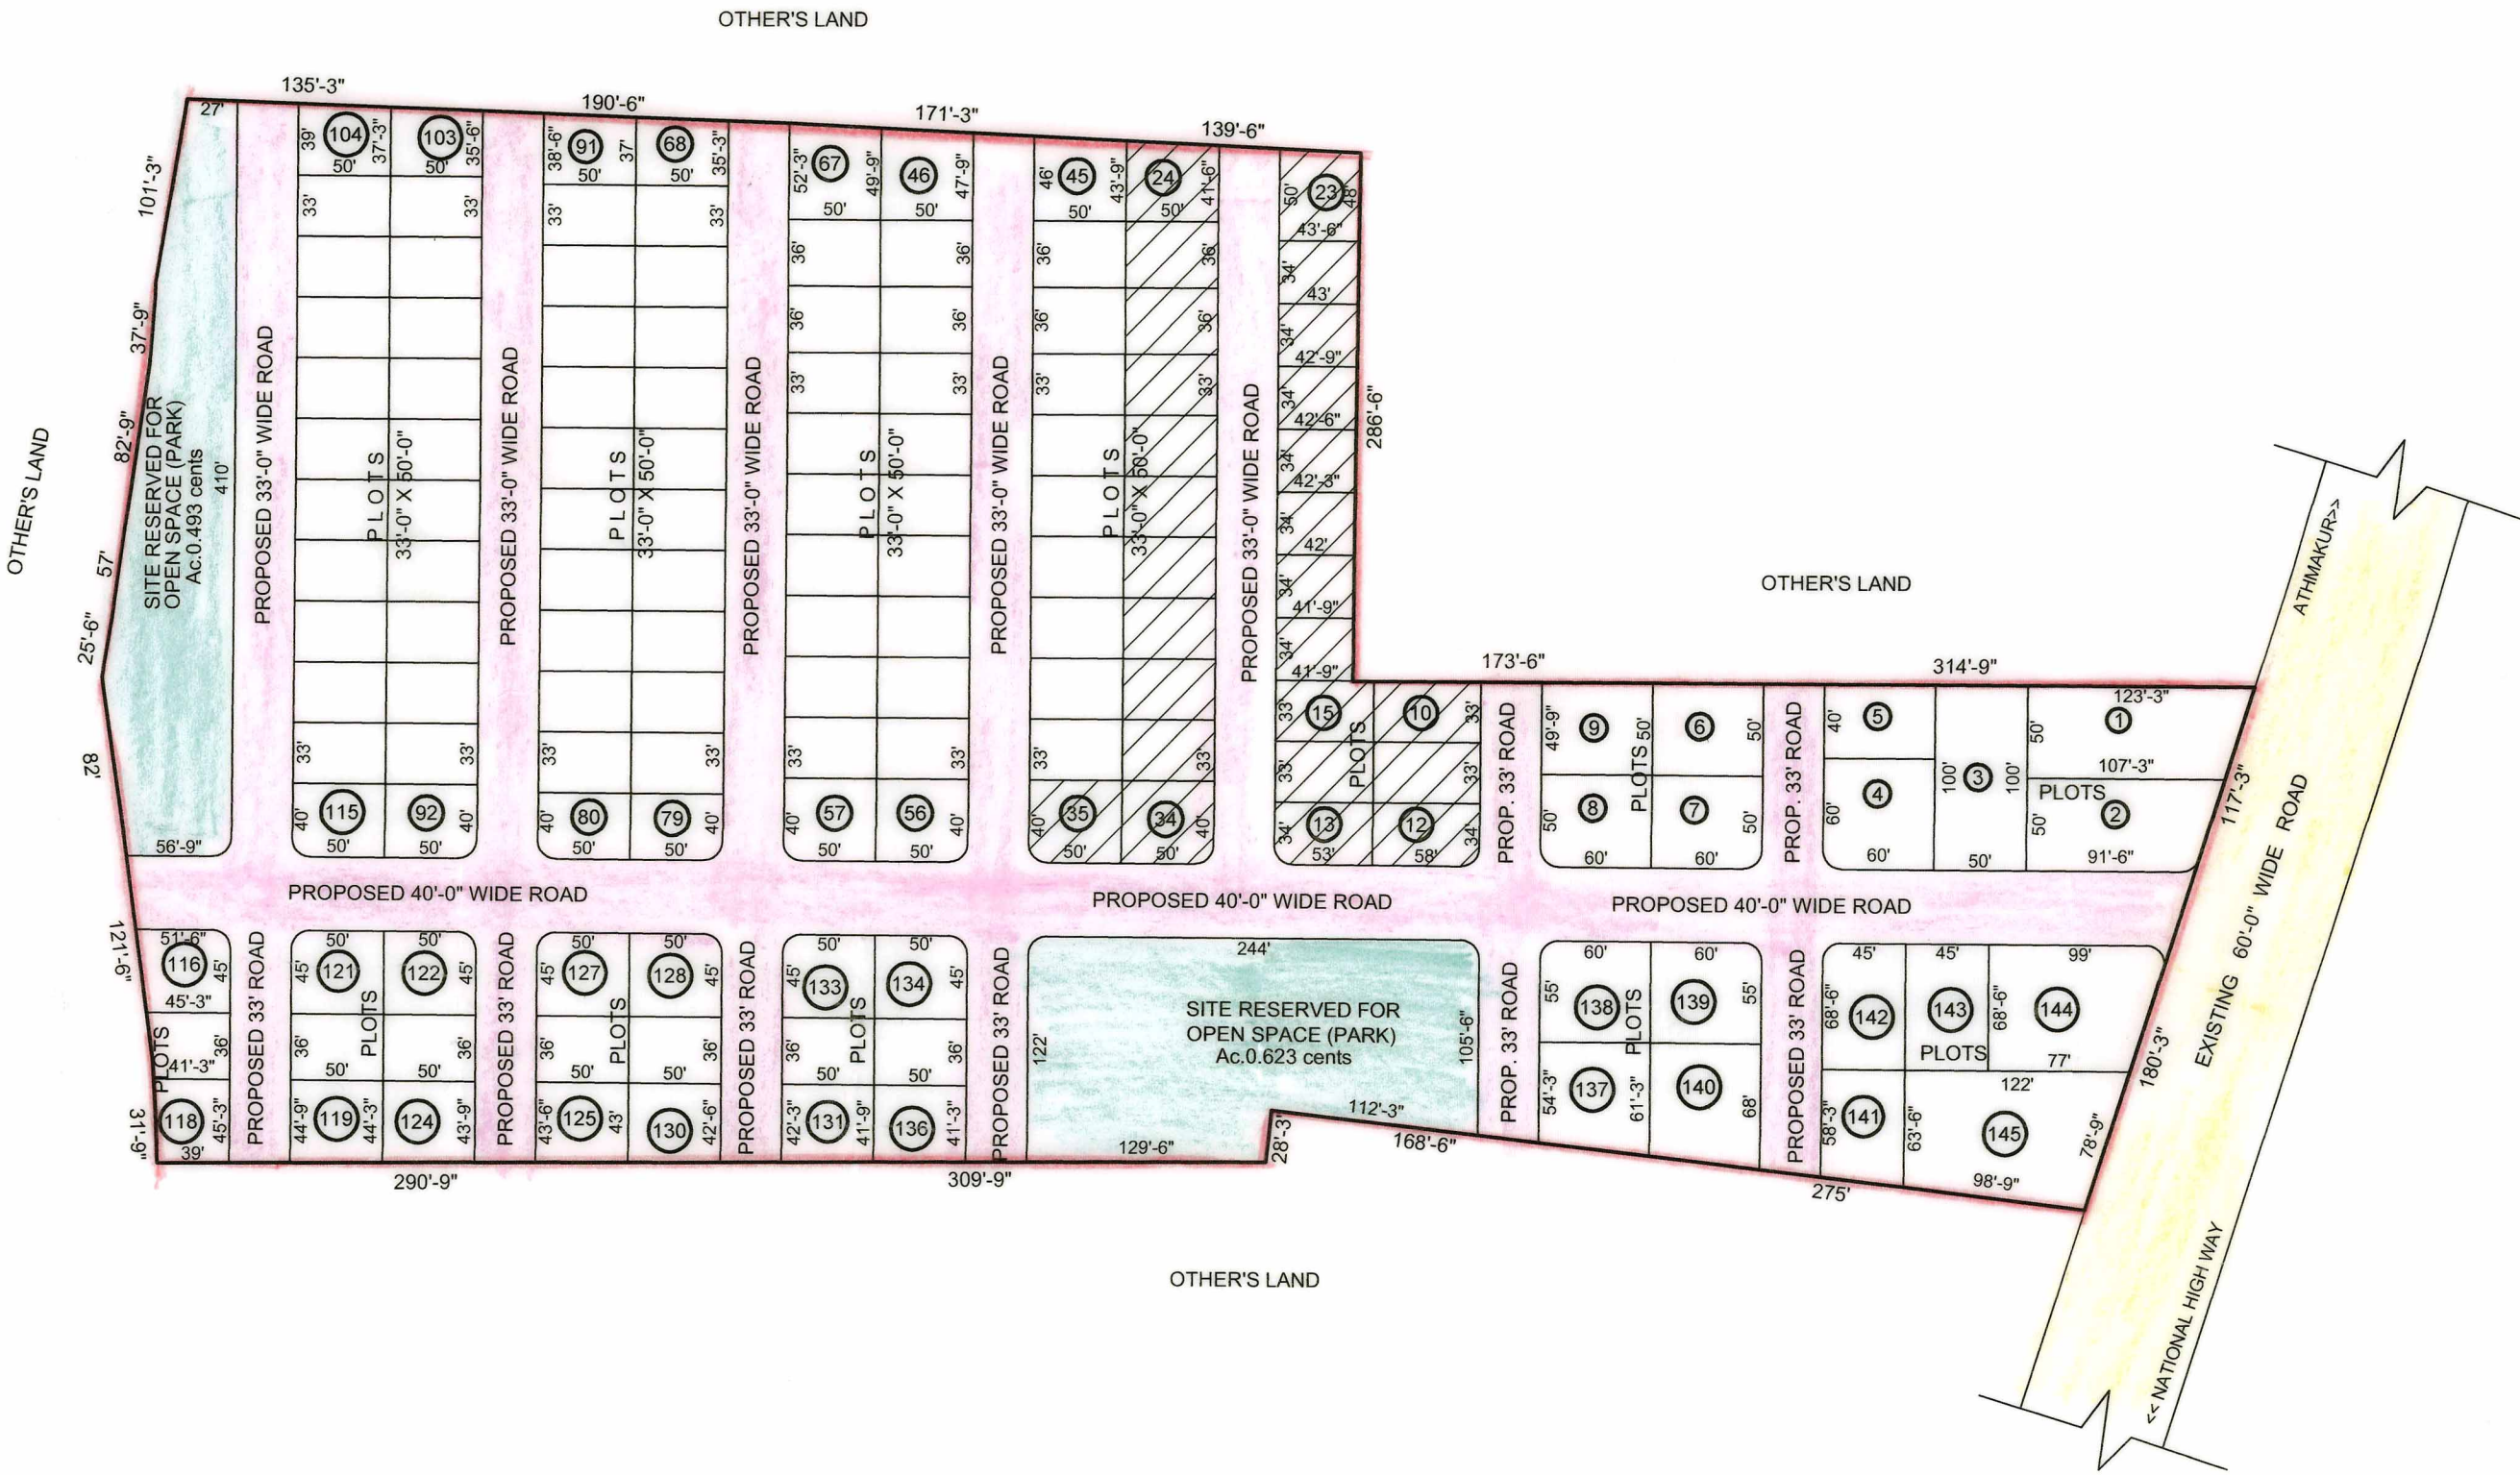

ANKANPALLE GRAMPANCHAYAT

DRAFT TECHNICAL LAYOUT PATTERN FOR RESIDENTIAL PLOTS IN SY.Nos 112/P, 113/P AND 114/P SITUATED AT ANKANPALLE GRAM PANCHAYAT ,SADASHIVPET MANDAL, SANGAREDDY DISTRICT .

SCALE :- 100 FEET TO AN INCH

A.D.M.

T.P.A.

16/6/2022
DEPUTY DIRECTOR

17/6/2022
JOINT DIRECTOR

17/6/22
B.Arch., M.U.R.P.,A.I.T.P.
DIRECTOR OF TOWN & COUNTRY PLANNING
GOVT. OF TELANGANA,,HYDERABAD