


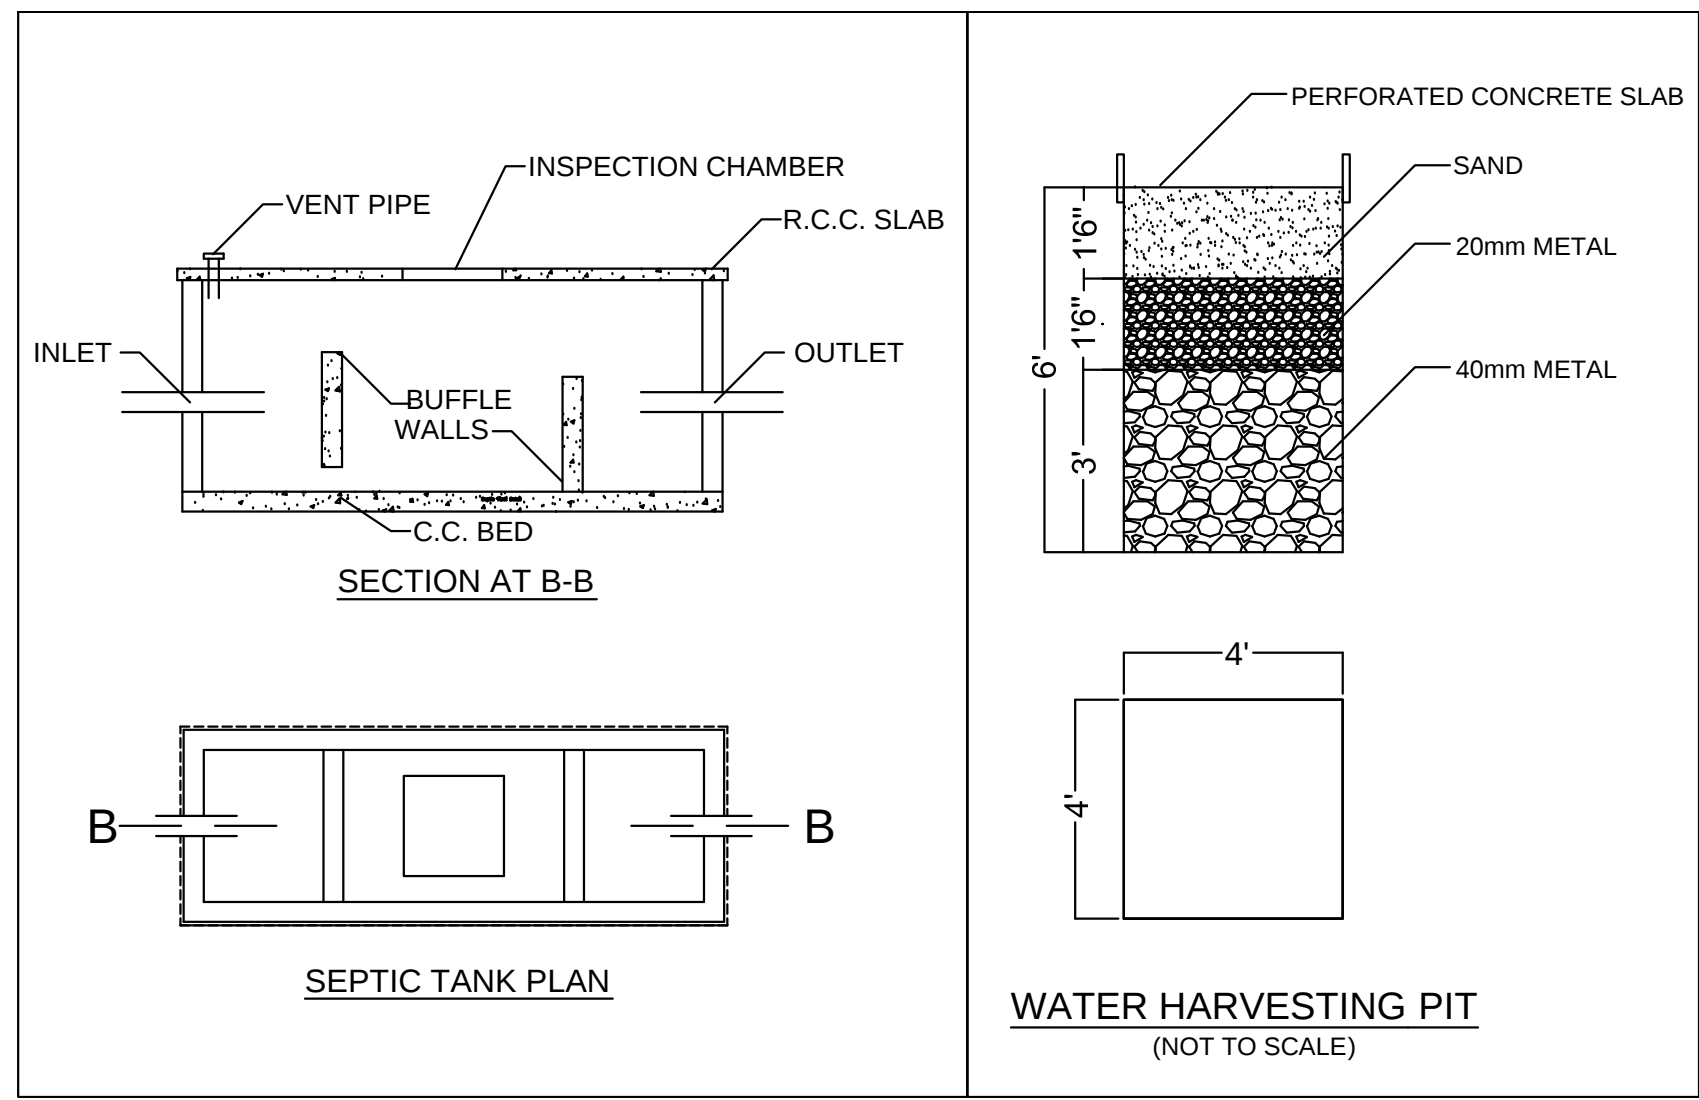


BELONGING TO :-
SILPA & ASSOCIATE AGRO RESEARCH FARMS JV & OTHERS:- REP BY ITS, 1. SRI.B NAGESWARA REDDY AND 2.SRI.V.VENKATESWARA RAJU

DATE : 06-12-2018	SHEET NO.: 01/01
-------------------	------------------

AREA STATEMENT HMDA

PROJECT DETAIL :

Authority : HMDA	Plot Use : Residential
File Number : 015644/SKPI/LT/US/HMDA/26092018	Plot SubUse : Residential Bldg
Application Type : General Proposal	PlotNearby/Religious/Structure : NA
Project Type : Open Layout	Land Use Zone : Residential
Nature of Development : New	Land SubUse Zone : Residential-zone-1 (urban areas contiguous to growth corridor)
Location : Extended area of Erstwhile HUDHA (HMDA)	Abutting Road Width : 12.19
SubLocation : New Areas / Approved Layout Areas	Survey No : 741/ 741/2, 78, 79, 80, 81A/1, 81A/2, 81A/A, 81/E, 82/A, 82/A/A, 82/E, 82/E/E, 84, 85, 86V/UJ, 86V/UJ, 86R/UJ, 86, 87/A, 87/E1, 87/E2, 192/LU1 of INOLE VILLAGE, AND 329, 3
Village Name : Inole	North : ROAD WIDTH - 12
Mandal : Patancheru	South : CTS NO -
	East : CTS NO -
	West : CTS NO -

AREA DETAILS:

AREA OF PLOT (Minimum)	(A)	133141
NET AREA OF PLOT	(A-Deductions)	126387
Road Widening Area		6753
Amenity Area		0
Total		6753
BALANCE AREA OF PLOT	(A-Deductions)	126387
Vacant Plot Area		126387
LAND USE ANALYSIS		
Plotted Area		72664
Road Area		40154
Organized open space/park area/Utility Area		10341
Social Infrastructure Area		3162


BUILT UP AREA CHECK

MORTGAGE AREA IN PLOT NO(S). 133 TO 148, 351 TO 366 & 367 TO 396 (TOTAL 46 NUMBER OF PLOTS)	11039.
--	--------

ARCH / ENGG / SUPERVISOR (Regd)	Owner
DEVELOPMENT AUTHORITY	LOCAL BODY

COLOR INDEX

PLOT BOUNDARY	
ABUTTING ROAD	
PROPOSED CONSTRUCTION	
COMMON PLOT	
ROAD WIDENING AREA	

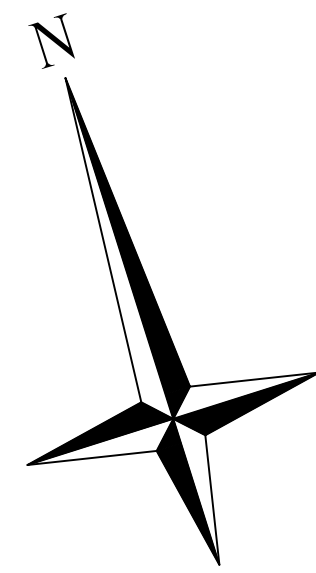

DRAFT LAYOUT
Scale (1:1000)

OWNER'S SIGNATURE 1. <u>Ponnasamy</u> 2. <u>V. Venkatesh Reddy</u>	ARCHITECT'S SIGNATURE <u>M. Nagaraj</u> M. NAGARAJ B.Tech (Civil), AMIE (Arch. Engg), ME (CEM) Structural Engineer Lic. No. 31/Str-Engg/TP10/GHMC/2010
---	--

