


PHASE-I LAYOUT PLAN OF SURVEY NO. 193, 198, 199 & 200 SITUATED AT ISNAPUR VILLAGE PATANCHERU MANDAL MEDAK DIST. PROMOTERS : M/s. VISISTA ESTATES PVT. LTD.

(Approved by Director Town & Country Planning, Govt. of A.P., Hyd.)

L.P. No.80/2K, C.No.6428/2k/H2

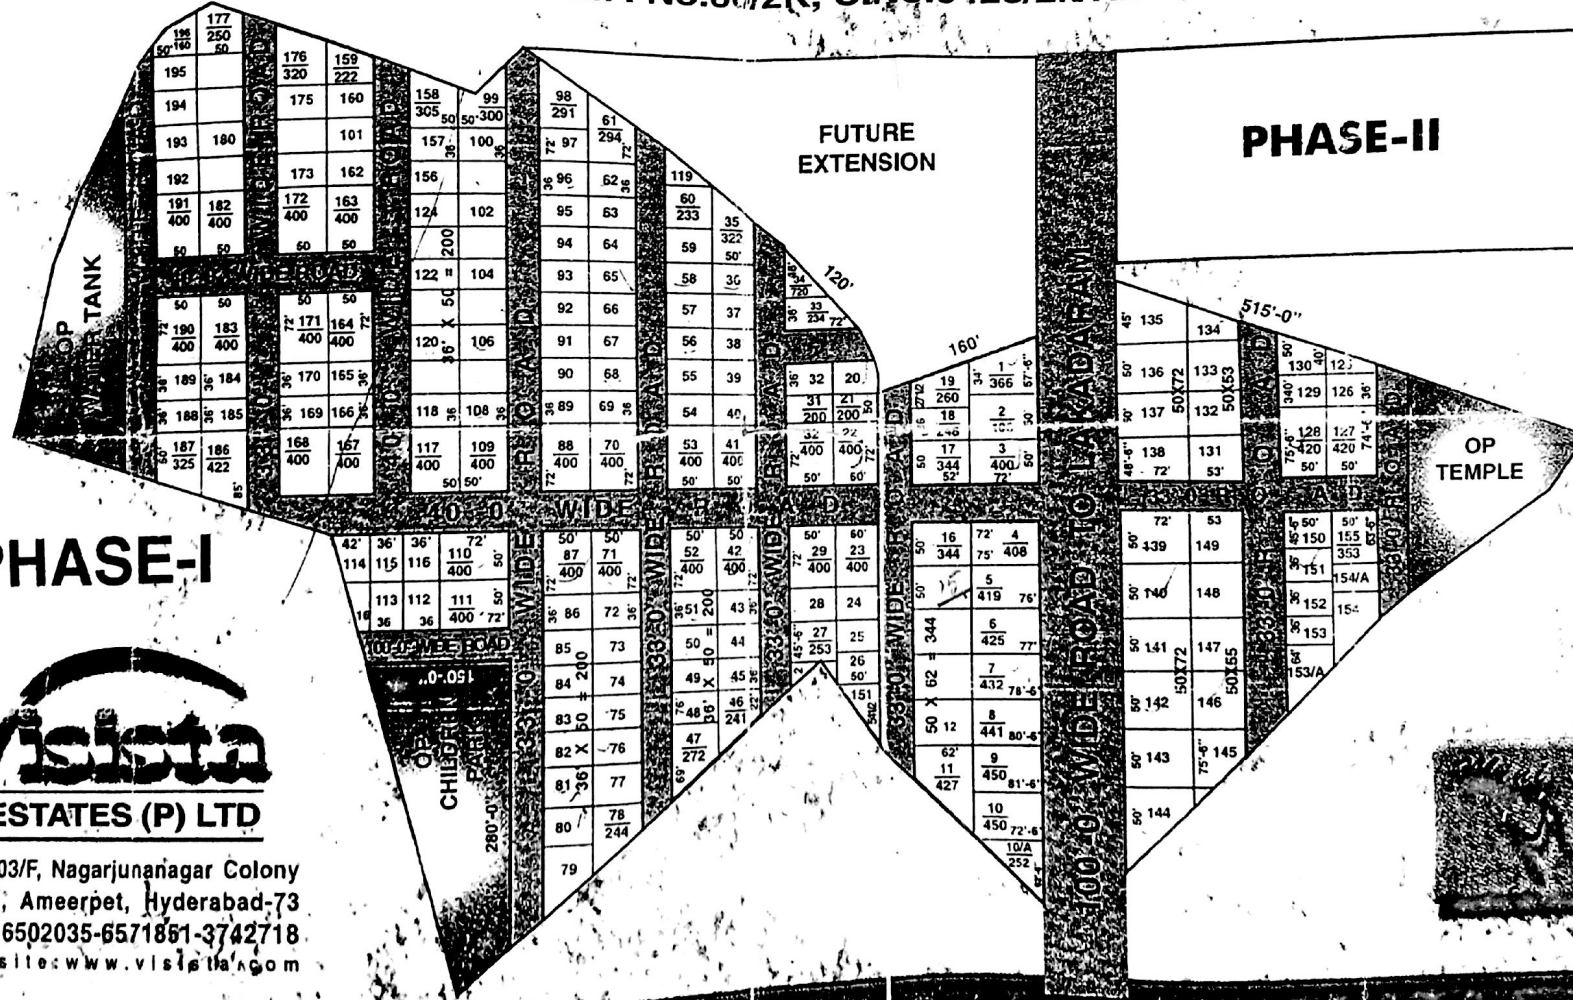

PHASE-I

Visista
ESTATES (P) LTD

8-3-903/F, Nagarjunanagar Colony
Road, Ameerpet, Hyderabad-73
Tel.: 6502035-6571851-3742718
Website: www.visista.com

NORTH
↑
S

MUMBAI

← To MUMBAI ————— National Highway-9 ————— To-HYDERABAD →