


METERS DRAWING SCALE 1:1000

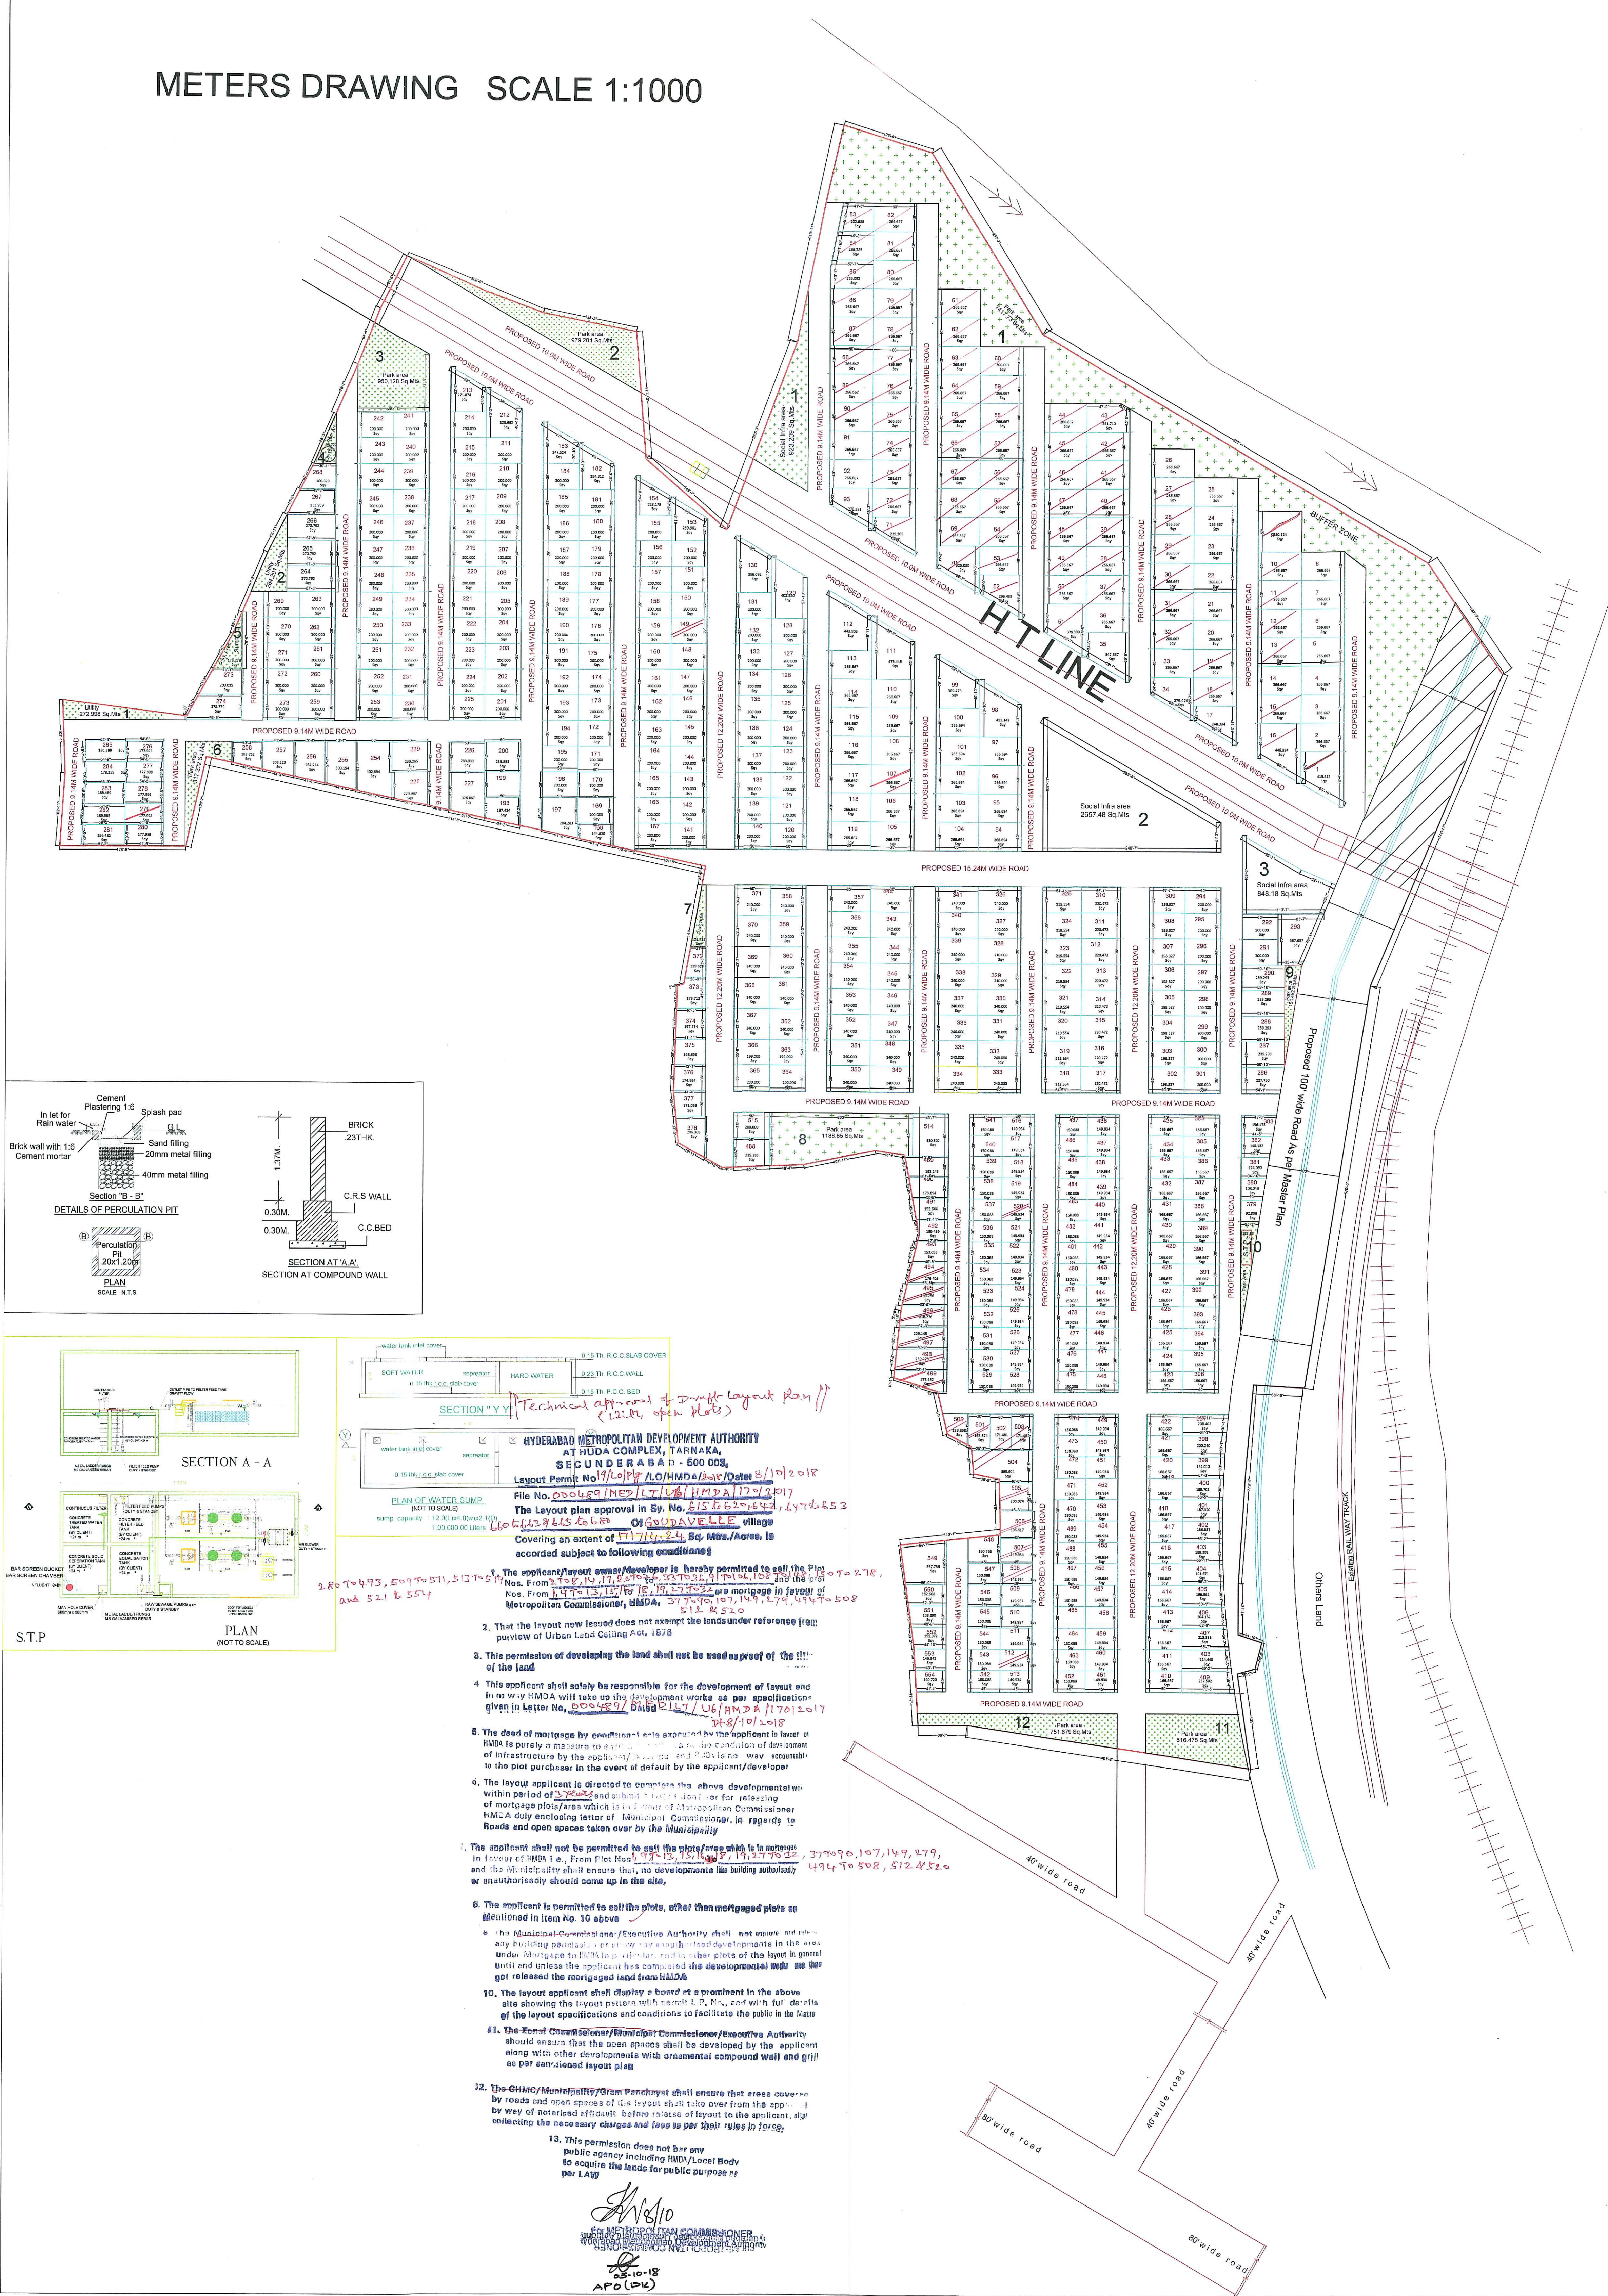

PLAN SHOWING THE PROPOSED LAYOUT IN SURVEY NO-815,616,617,618,619,620,642, 647,648,649,650,651,652,653,660,661,662,663,665,666, 667,668,669,670,671,672,673,674,675,676,677,668,669, 670,671,672,673,674,675,676,677,678,679,680 SITUATED AT GOWDAVELLY VILLAGE, MEDCHAL MANDAL, RANGA REDDY DIST.

BELONGING TO :-

1. VISHUTEJA INFRA PRIVATE LTD & Others

AREA DETAILS.

TOTAL LAND AREA : 45 Acres - 8,940 Guntas (183017.1104 Sq.mts) or (218886.737 Sqyds)

LEFT FOR ROAD WIDENING (11302.868 Sq.mts) or (13518.124 Sqyds)

TOTAL NET AREA (171714.242 Sq.mts) or (205368.613 Sqyds)

S.NO.	PARTICULARS	AREA IN Sq.mts	AREA IN %
1.	PLOTTED AREA	98141.491	57.16
2.	ROAD AREA	55502.965	32.32
3.	PARK AREA	13103.612	7.63
4.	SOCIAL INSTRUCTURE AREA	4428.884	2.58
5.	Utility	537.29	0.31
TOTAL AREA		171714.242	100.00 %

NO OF PLOTS = 554

SCALE = 1 : 300

LAYOUT BOUNDARY

DRAINAGE LINE

ELECTRICAL LINE

MAN HOLE

WATER LINE

WATER HARVESTING PIT

NUMBER OF PLOTS - 554

ALL DIMENSIONS ARE IN MTS

PROPOSED

EXISTING

TO BE DISMANTLED

ALL DIMENSIONS ARE IN METRES

WATER HARVESTING LINE

Sheet no : 1 of 1

SIGNATURE OF THE STRACTURAL ENGINEER:

(Regn. no)

K. SHARMA, M. Arch & Archt
Structural Engineer & Builder
Lic. No. 34558, Hyderabad
Phone: 91-9701099993

SIGNATURE OF THE ARCHITECT:

(Regn. no)

KOLLOJI K. SHARMA, M. Arch & Archt
Architect
CA/2017/88041
Mob: 955527210

SIGNATURE OF THE OWNER:

For VISHUTEJA INFRA Pvt. Ltd.
Managing Director