


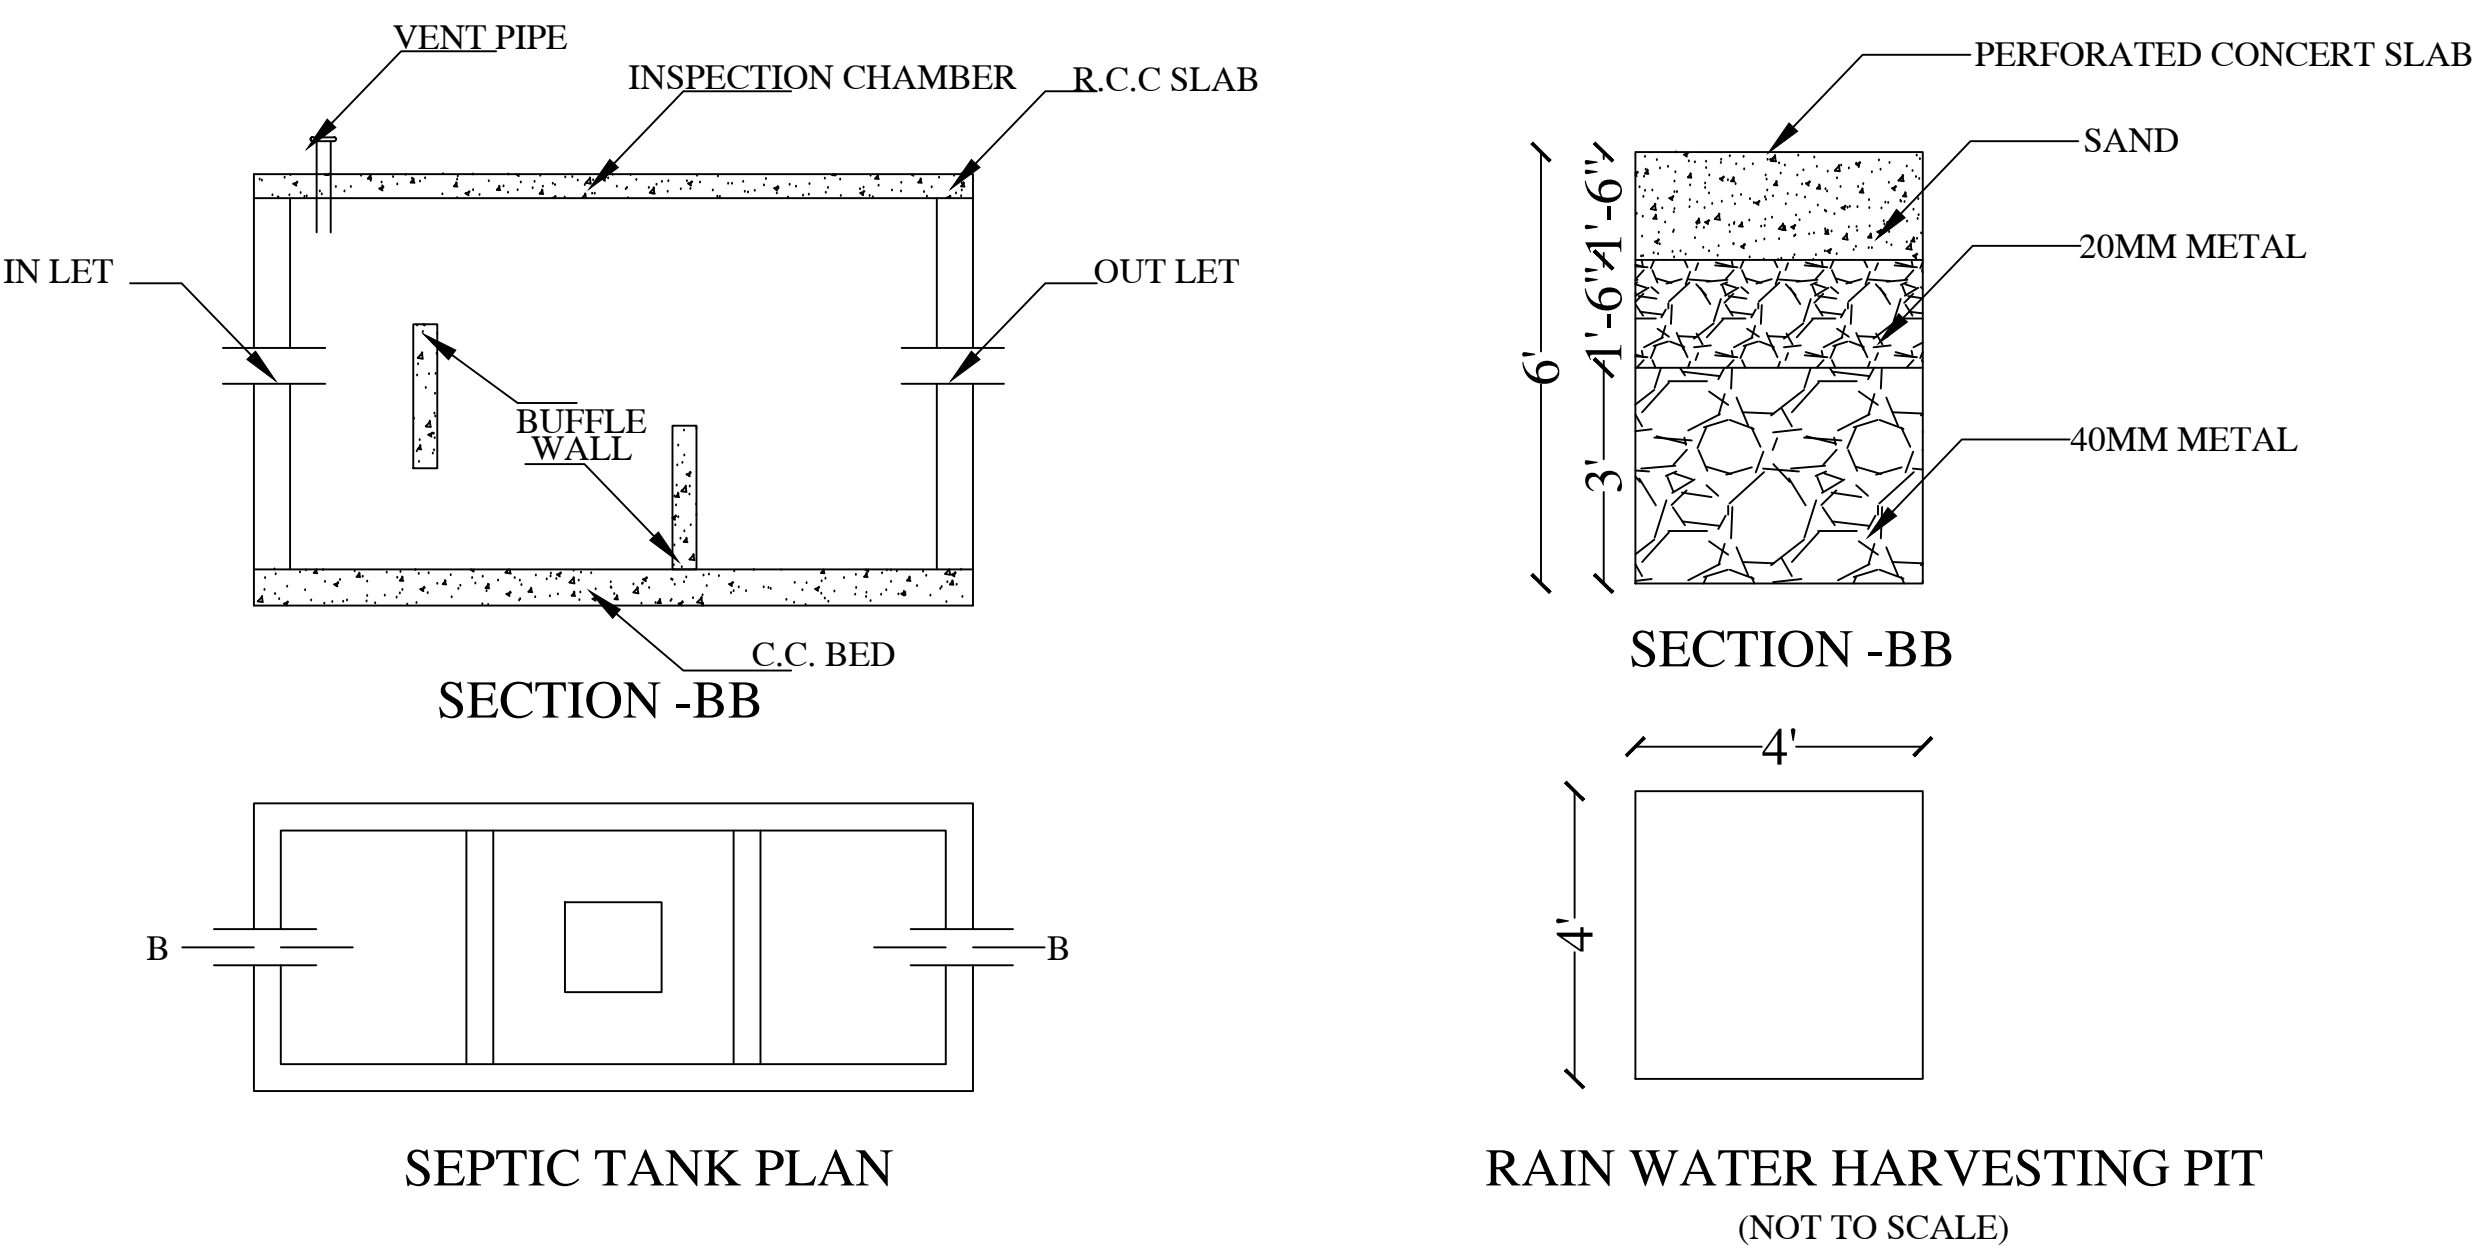

- PLAN SHOWING THE PROPOSED FINAL RESIDENTIAL LAYOUT WITH OPEN PLOTS IN SY.NO. 261/P, 262, 263/P, 264, 265/P OF BHANGOR VILLAGE, PATANCHERUVU MANDAL, SANGA REDDY DIST, T.S.

BELONGING TO :
M/S SARK PROJECTS INDIA PVT., LTD REPRESENTED BY ITS MANAGING DIRECTOR SARIN KATTA

DATE: 16/11/2021

SHEET NO.: 01/01

AREA STATEMENT HMDA

PROJECT DETAIL :

Authority : HMDA	Plot Use : Residential
File Number : 024941/TL(SK/PFLT)U6/HMDA/2006/2019	Plot SubUse : Residential Bldg
Application Type : General Proposal	PlotNeartyReligiousStructure : NA
Project Type : Open Layout	Land Use Zone : Residential
Subzone of Development : New	Land SubUse Zone : Residential zone-1 (urban areas contiguous to growth corridor)
Location : Extended area of Enchirke HUDA (HMDA)	Approach Road Width : 9.00
Notification : New Areas / Approved Layout Areas	Plot No. : 261p, 262, 263p, 264, 265p
Village Name : Bhanoor	North : -
Mandal : Patancheru	South : -
	East : -
	West : -


AREA DETAILS

AREA OF PLOT (Minimum)	(A)	88545.61
NET AREA OF PLOT	(A-Deductions)	88545.61

Amenity Area		0.00
Total		0.00
BALANCE AREA OF PLOT	(A-Deductions)	88545.61
Vacant Plot Area		88545.61
Land use analysis/Area distribution		
Plotted Area		53306.05
Road Area		25863.00
Organized open space/park Area/Utility Area		7152.84
Social/ Infrastructure Area		2221.35

BUILT UP AREA CHECK	
MORTGAGE AREA	0.00
ADDITIONAL MORTGAGE AREA	0.00
ARCH / ENGG / SUPERVISOR (Regd)	Owner
DEVELOPMENT AUTHORITY	LOCAL BODY

COLOR INDEX	
PLOT BOUNDARY	
ABUTTING ROAD	
PROPOSED CONSTRUCTION	
COMMON PLOT	
ROAD WIDENING AREA	

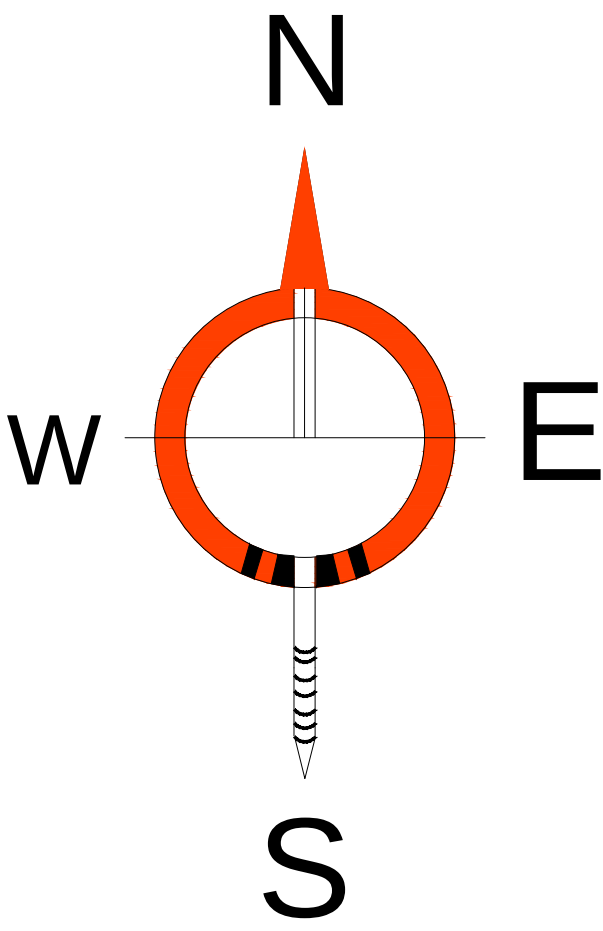

OWNER'S SIGNATURE	BUILDER'S SIGNATURE For SIAK PROJECTS INDIA PVT. LTD. AUTHORIZED SIGNATORY
ARCHITECT'S SIGNATURE	STRUCTURAL ENGINEER'S SIGNATURE