


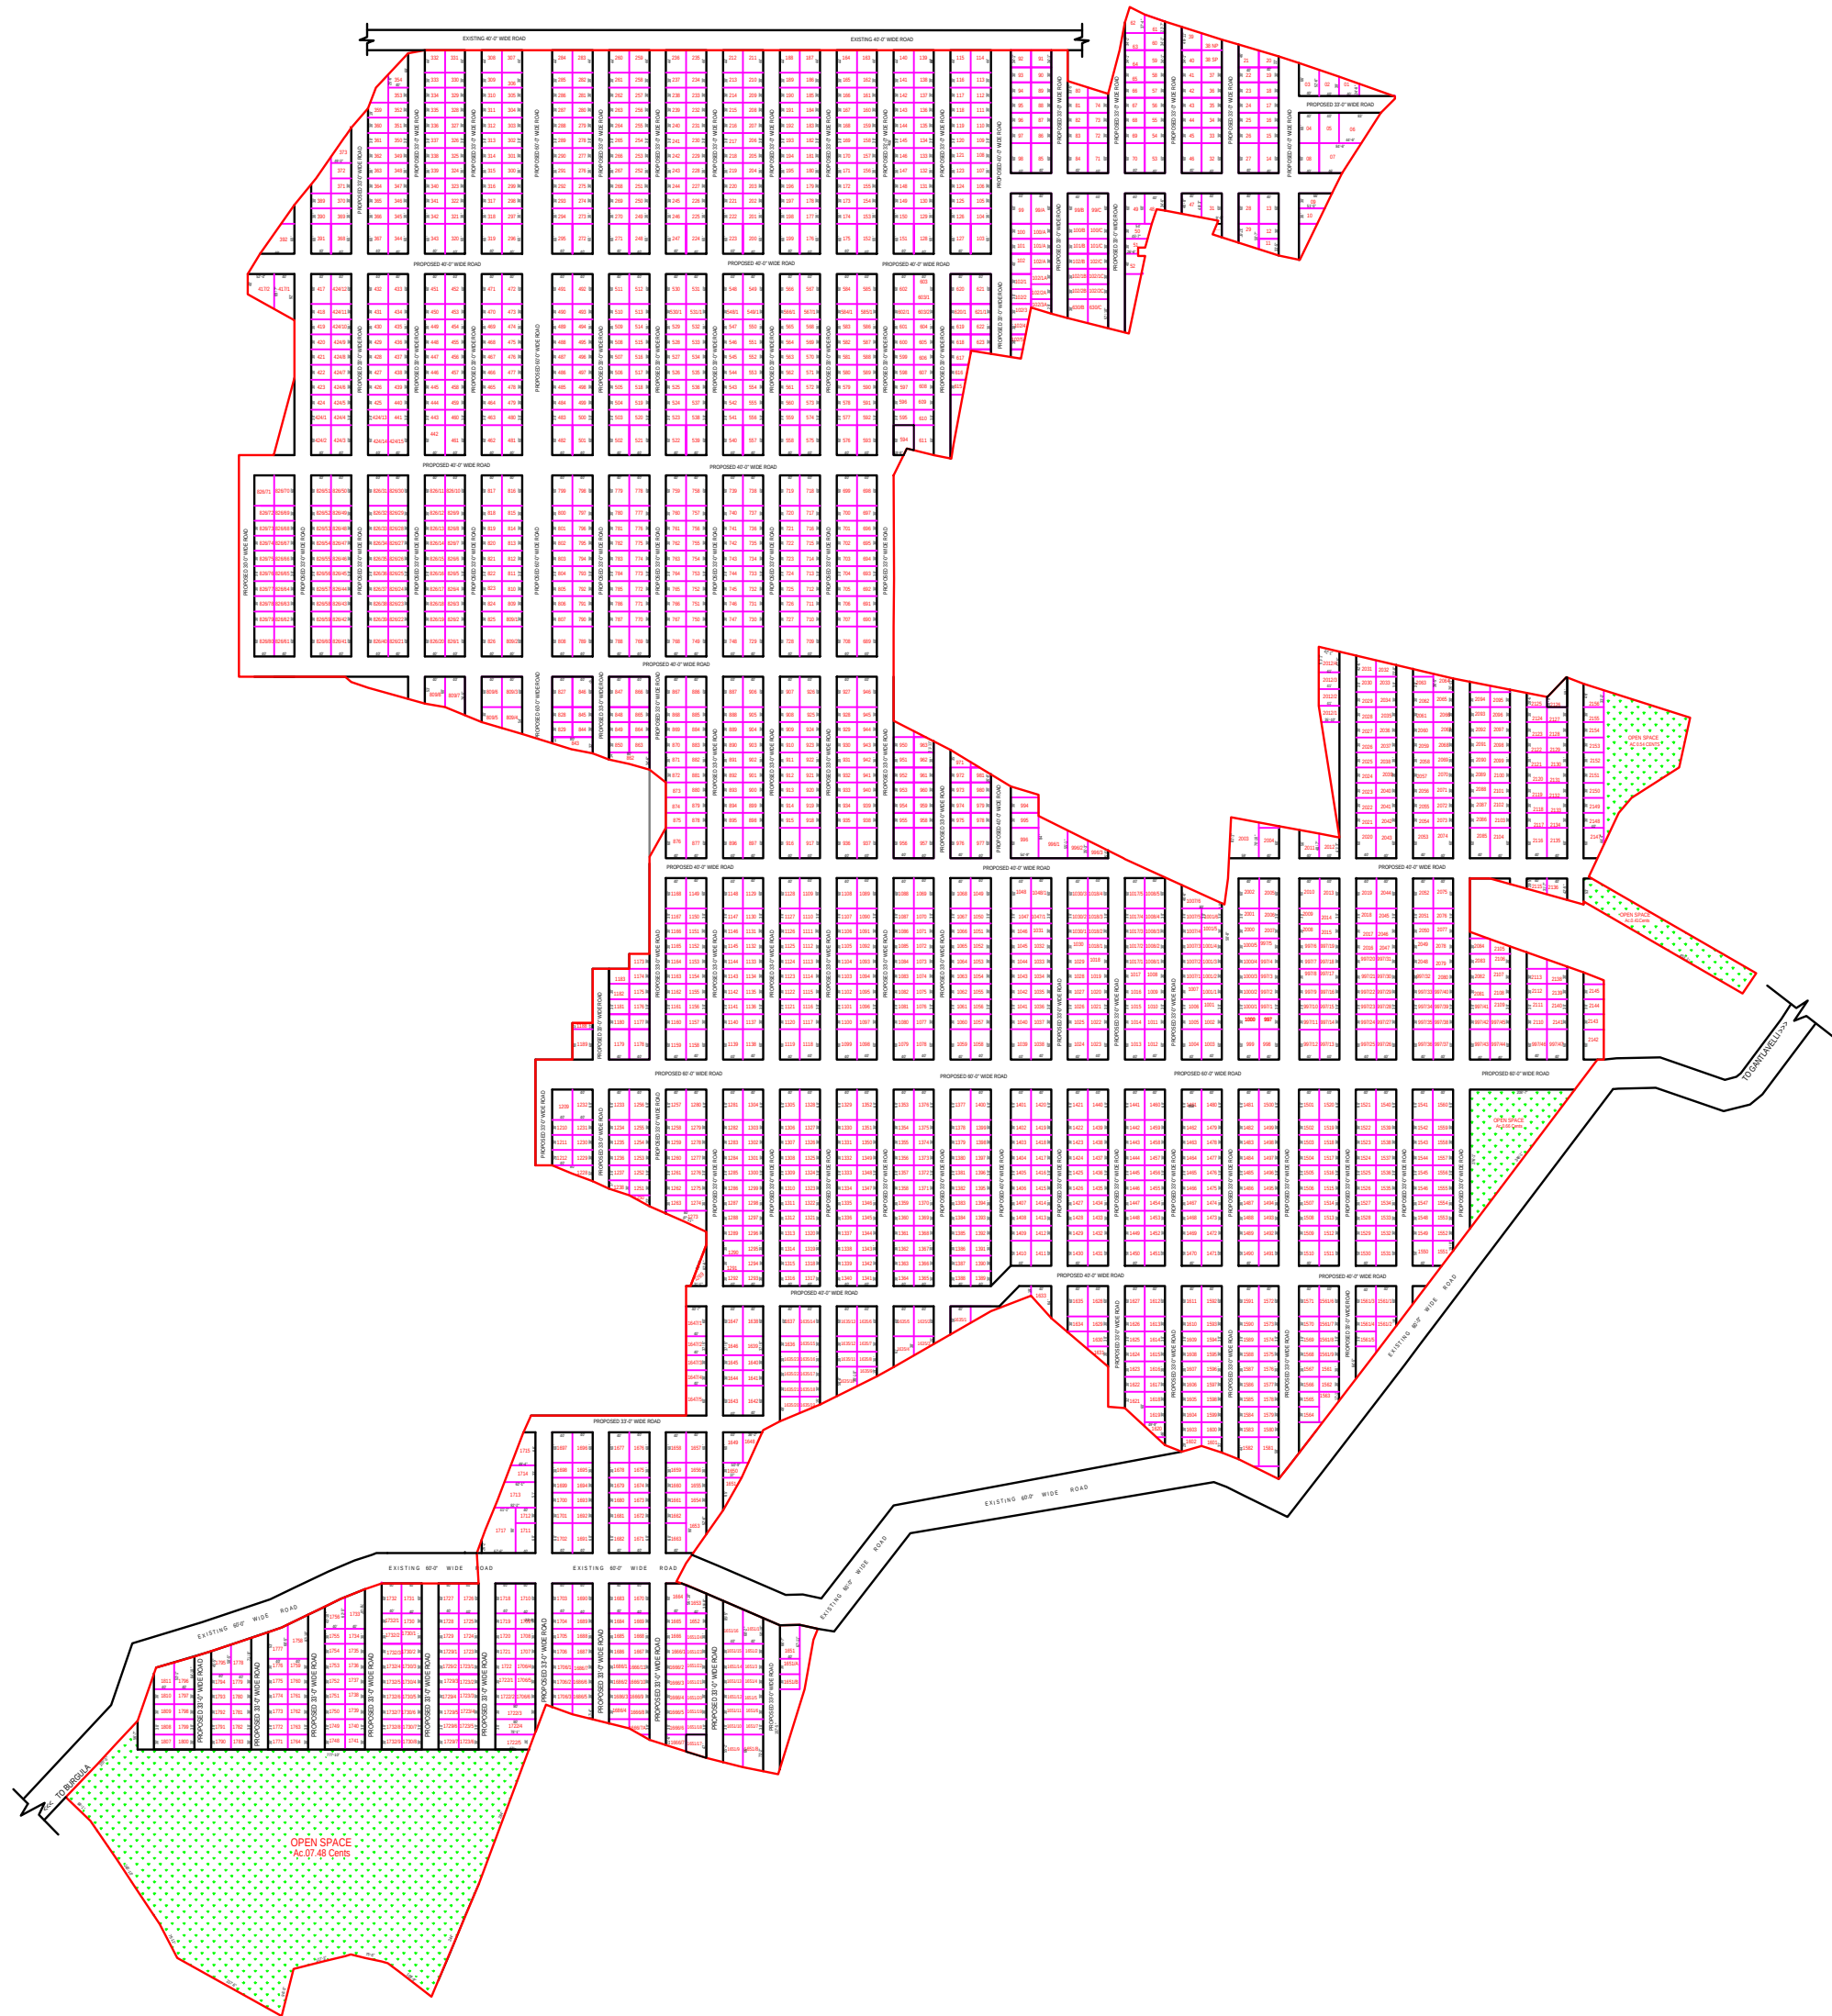

PROPOSED LAYOUT PLAN IN Sy.Nos.71, 72, 73, 74, 77, 78, 79, 80, 81, 82, 83,84,85,86,111 112, 130, 131, 132, 133, 134, 136, 141, 142, 143, 144, 146, 147, 148, 149, 150, 151, 152, 157, 160, 162, OF GANTLAVELLI(V) & Sy.No. 46, 47, OF BURGULA(V), FAROOQNAGAR(M), RANGAREDDY(Dist)

Belongs to: M/S BUILDING BLOCKS PROJECTS INDIA PVT LTD.
Rep.By its Executive Director Sri. D.MADHUSDHAN REDDY.



SCALE: 1"=66'-0"

REFERENCE:

LAYOUT BOUNDARY

EXISTING ROADS

PROPOSED ROADS


TOTAL SITE AREA

: Ac. 119.62 Cents
: 5,78,960.80Sq. yds.

NO. OF PLOTS

: 2083

GANTLAVELLI/BURGULA GRAM PANCHAYAT
EXTRACT OF GANTLAVELLI & BURGULA VILLAGE MAP
SITE U/R : SCALE :1"=660'-0"

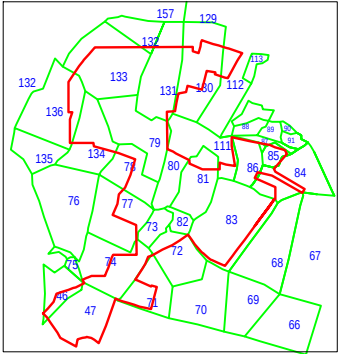

LAND USE ANALYSIS:			
DESCRIPTION	AREA		%
	Acres	Sq. Yds.	
OPEN SPACE AREA	09.21	44,576.40	07.70
ROADS AREA	42.16	2,04,054.40	35.24
PLOTTED AREA	68.25	3,15,027.49	57.06
LAYOUT AREA	119.62	5,78,960.80	100.00