


RaRe HILLS

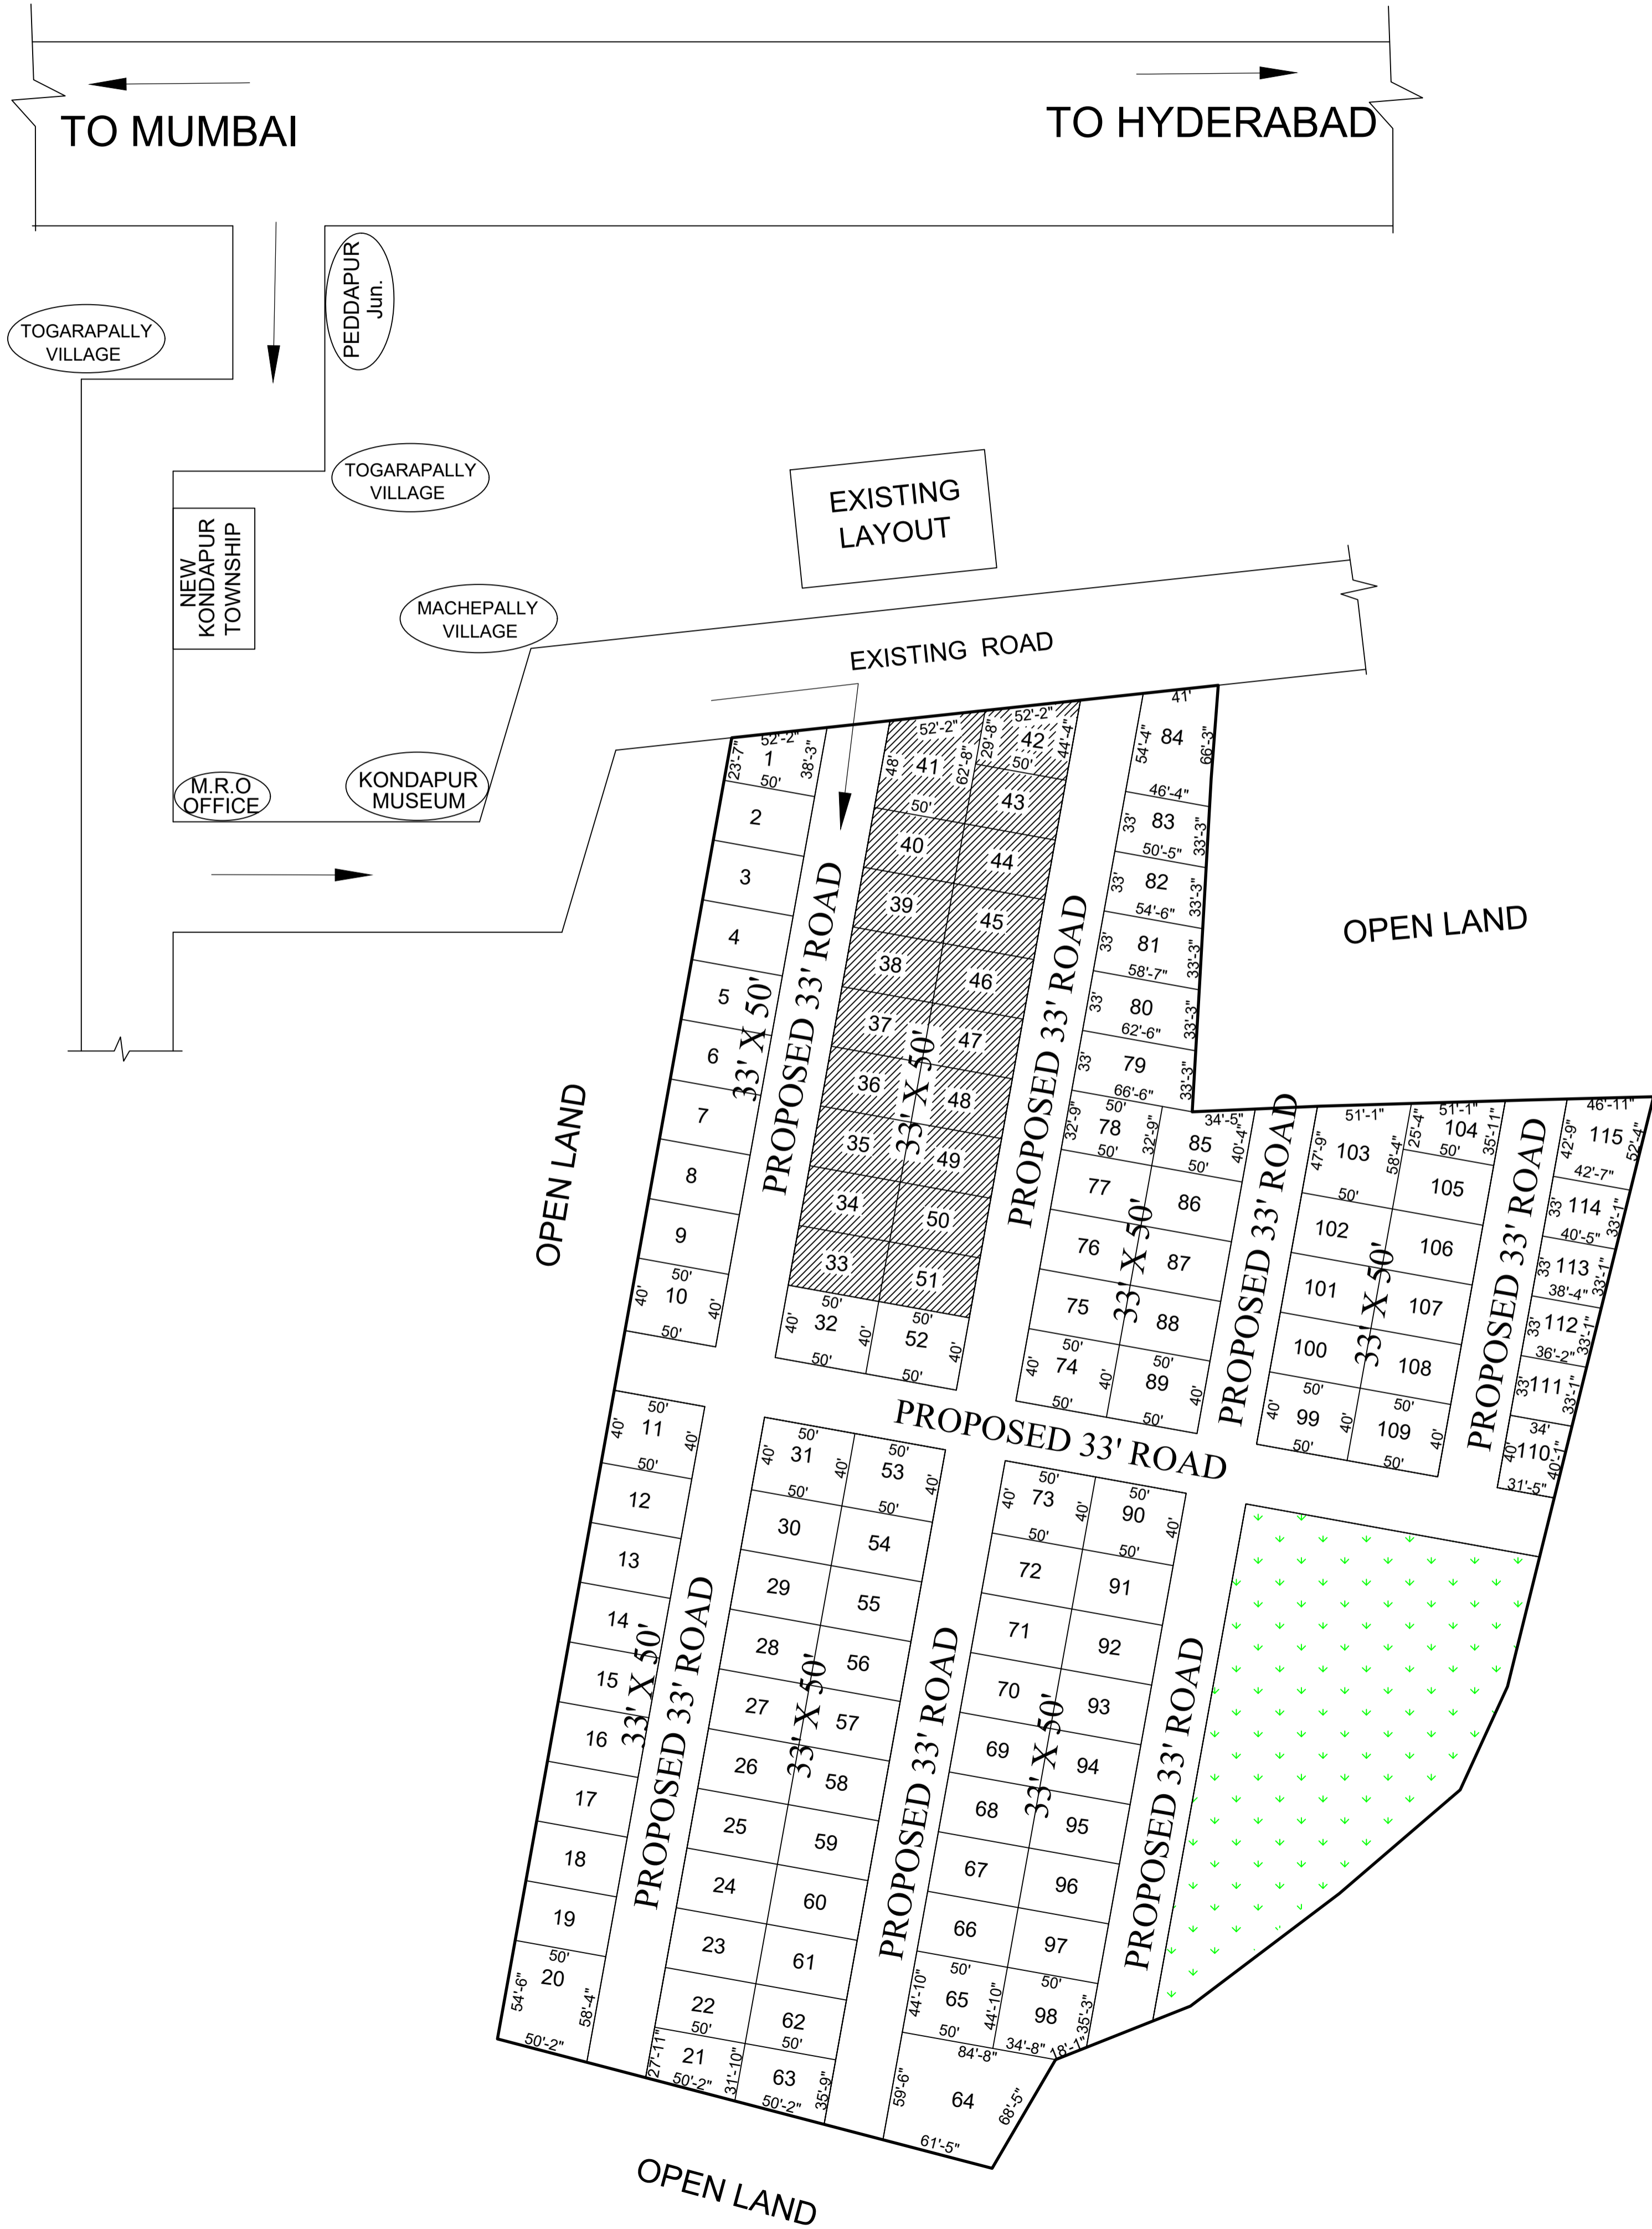

PROPOSED PLAN FOR RESIDENTIAL PLOTS IN
SY.NO.65/P,69/P OF
MACHEPALLY G.P,
KONDAPUR MANDAL,
SANGAREDDY DISTRICT,
TELANGANA STATE.,

BELONGS TO:- SWATHI PROMOTERS PVT. LTD.

LAND USE ANALYSIS :-

SL.NO.	DESCRIPTION	EXTENT IN Acs.-cts.	PERCENTAGE
1.	PLOTTED AREA	4.63	62.57%
2.	ROADS AREA	2.03	27.43%
3.	OPEN SPACE	0.74	10.00%
TOTAL AREA		7.40	100.00 %

PLOT DETAILS :-

SL.NO.	PLOT SIZE	PLOT AREA IN Sq. yds.	NO. OF PLOTS
1.	44'9" X 50'	249.44	01
2.	40' X 50'	222.22	12
3.	33' X 50'	183.33	79

1,20,21,41,42,63,64,79,80,81,82,83,84,85,98,103,104,110 to 115 23

TOTAL NO. OF PLOTS 115

Plots Mortgaged to HMDA
Plot Nos :33 to 51
Total No of plots : 19

LAYOUT BOUNDARY


OWNER'S SIGN.

LICENSED SURVEYOR.

SCALE : 1" = 66'-0"

FILE R.C. No:

L.P.No:

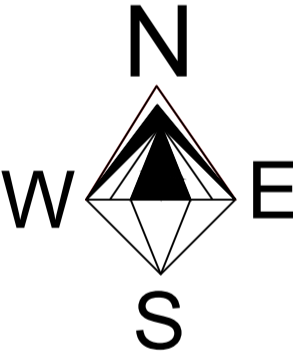

A.D.M.

T.P.A.

DEPUTY DIRECTOR

JOINT DIRECTOR

B.Arch., M.U.R.P., A.I.T.P.
DIRECTOR OF TOWN & COUNTRY PLANNING
GOVERNMENT OF TELANGANA.