


 (15.11%) Plotted Area to an extent 8152.44 Sq.m to be Mortgaged
In favour of M.C., HMDA vide Plot no's.65 to 92 and 121 to 124 (32 plots)

PLAN SHOWING THE PROPOSED LAYOUT IN
Sy.No's.63, 64/P, 548/p, 549/p & 550/p OF CHITKUL
VILLAGE,PATANCHERU (M),SANGAREDDY District.

BELONGING TO: ABHINANDANA AVENUES Pvt. Ltd
Rep.by its Director SRI. K.SRIDHAR.

SCALE : 1:200

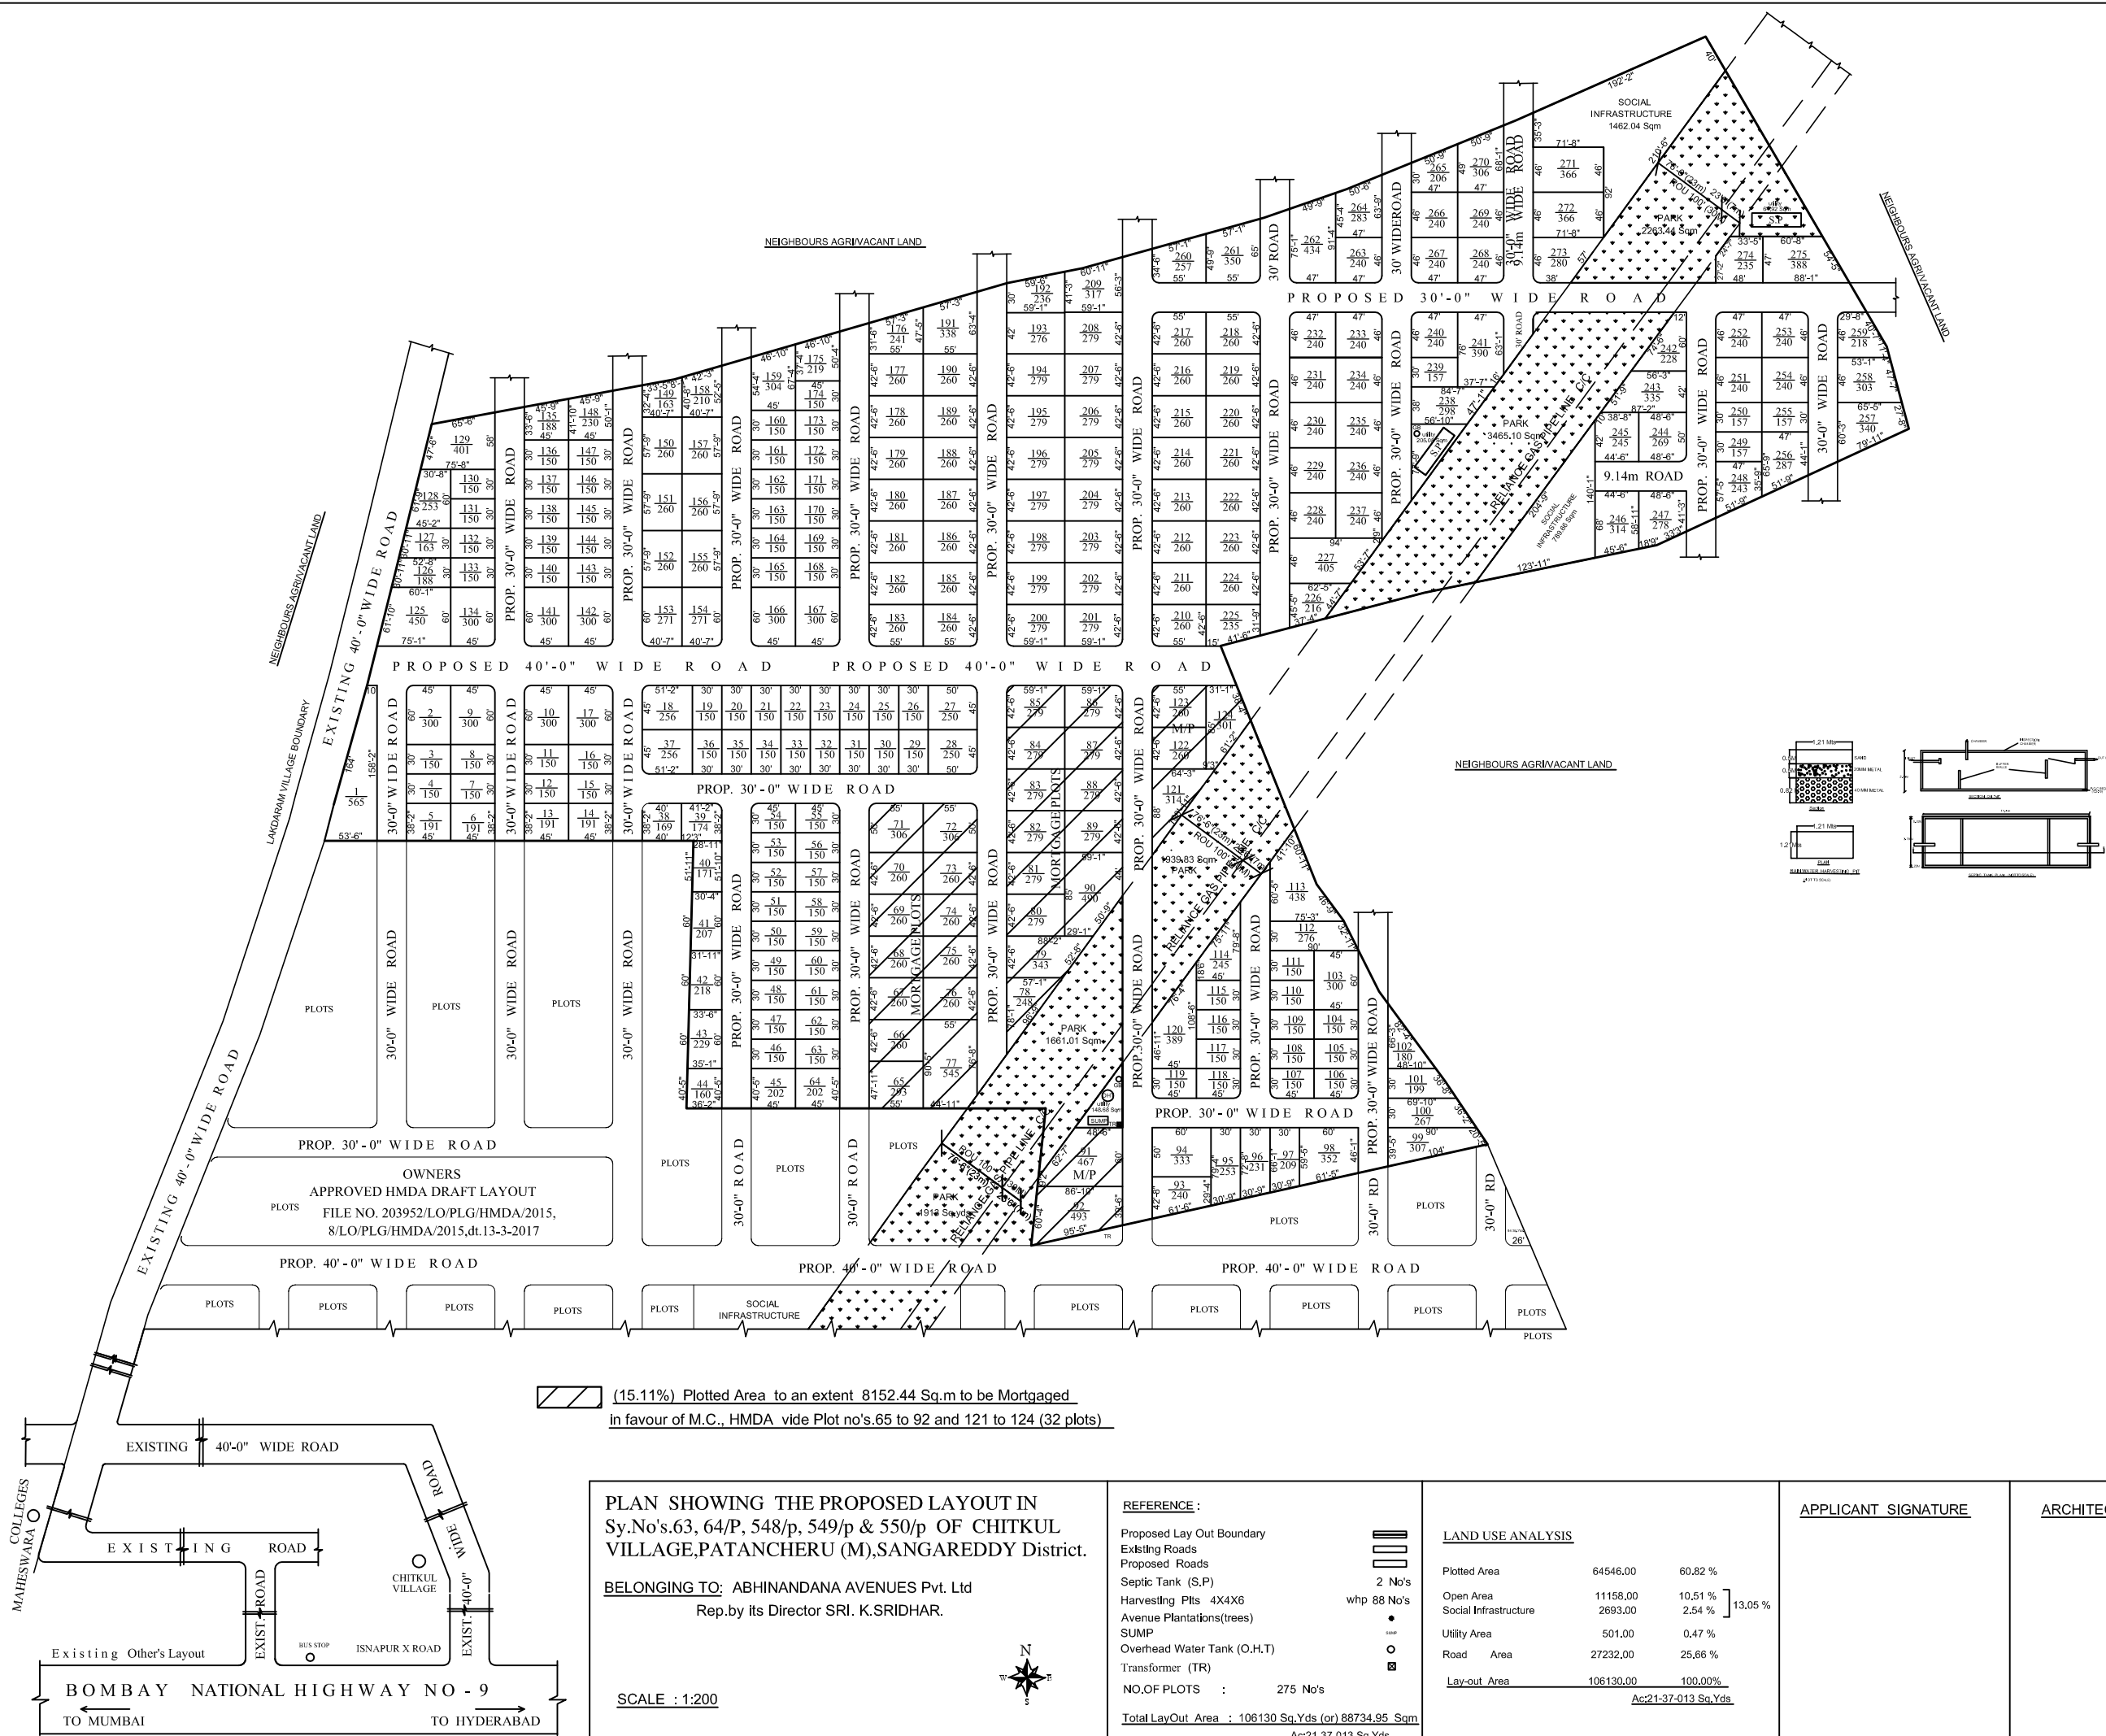

REFERENCE :

- Proposed Lay Out Boundary
- Existing Roads
- Proposed Roads
- Septic Tank (S.P)
- Harvesting Pits 4X4X6
- Avenue Plantations(trees)
- SUMP
- Overhead Water Tank (O.H.T)
- Transformer (TR)
- NO.OF PLOTS : 275 No's
- Total LayOut Area : 106130 Sq.Yds (or) 88734.95 Sqm

- 2 No's whp 88 No's
-
-
-

LAND USE ANALYSIS

Plotted Area	64546.00	60.82 %
Open Area	11158.00	10.51 %
Social Infrastructure	2693.00	2.54 %
Utility Area	501.00	0.47 %
Road Area	27232.00	25.66 %
Lay-out Area	106130.00	100.00%

Ac:21-37-013 Sq.Yds

APPLICANT SIGNATURE

ARCHITECT SIGNATURE