

PLAN SHOWING THE PROPOSED DRAFT RESIDENTIAL OPEN PLOTTED LAYOUT IN SY. NO'S. 163/1AA, 163/A4/1/2, 163/A5AA, 163/A5E/2, 163/AA2/2, 163/AA4/1/5/2, 163/A4/2/2, 163/AA4/1/1/1, 163/AA4/1/1/2, 163/AA4/1/2, 163/AA4/1/3, 163/AA4/1/4 OF ELKATTA G.P. & (V) FAROOQNAGAR MANDAL, RANGAREDDY DIST, T.S.

BELONGING TO:

- 1.MOHAMMAD ZAFFARUDDIN S/O MOHD.MOINUDDIN
- 2.MOHAMMED ALEEM S/O MOHAMMED KHALEEL

LANDUSE ANALYSIS :


TOTAL LAYOUT AREA = 15175.2 Sq Mts. /18149.53 Sq Yds.

PARTICULARS	SQYDS	AREA IN Sq m	PERCENTAGE
PLOTTED AREA	10833.97	9058.51	59.69 %
ROADS AREA	5415.50	4528.05	29.81 %
SOCIAL INFRASTRUCTURE AREA	454.8	380.27	02.50 %
PARK AREA	1363.7	1140.23	07.50 %
UTILITIES AREA	82.0	68.56	00.45 %
TOTAL AREA	18161.48	15175.20	100.00 %



REFERENCES :

LAYOUT BOUNDARY
TOTAL NO OF PLOTS
WATER HARVESTING PITS

60
(4 ' x 4 ' x 6 ')

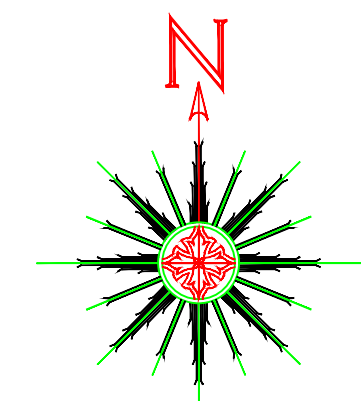

SCALE 1" = 50'

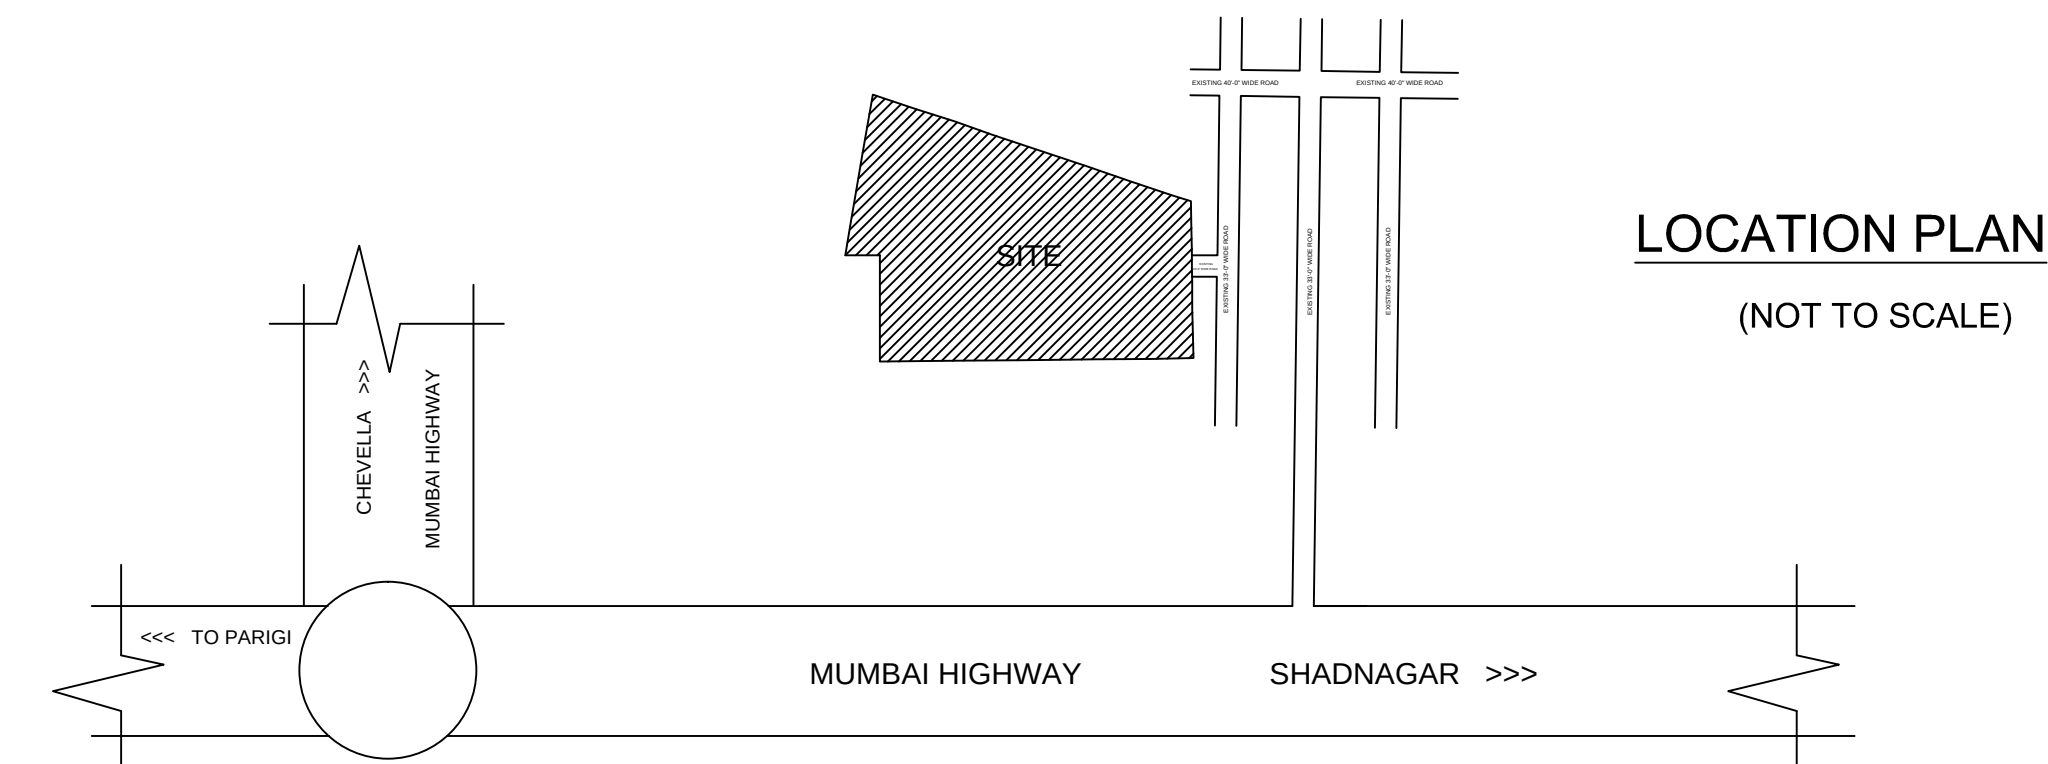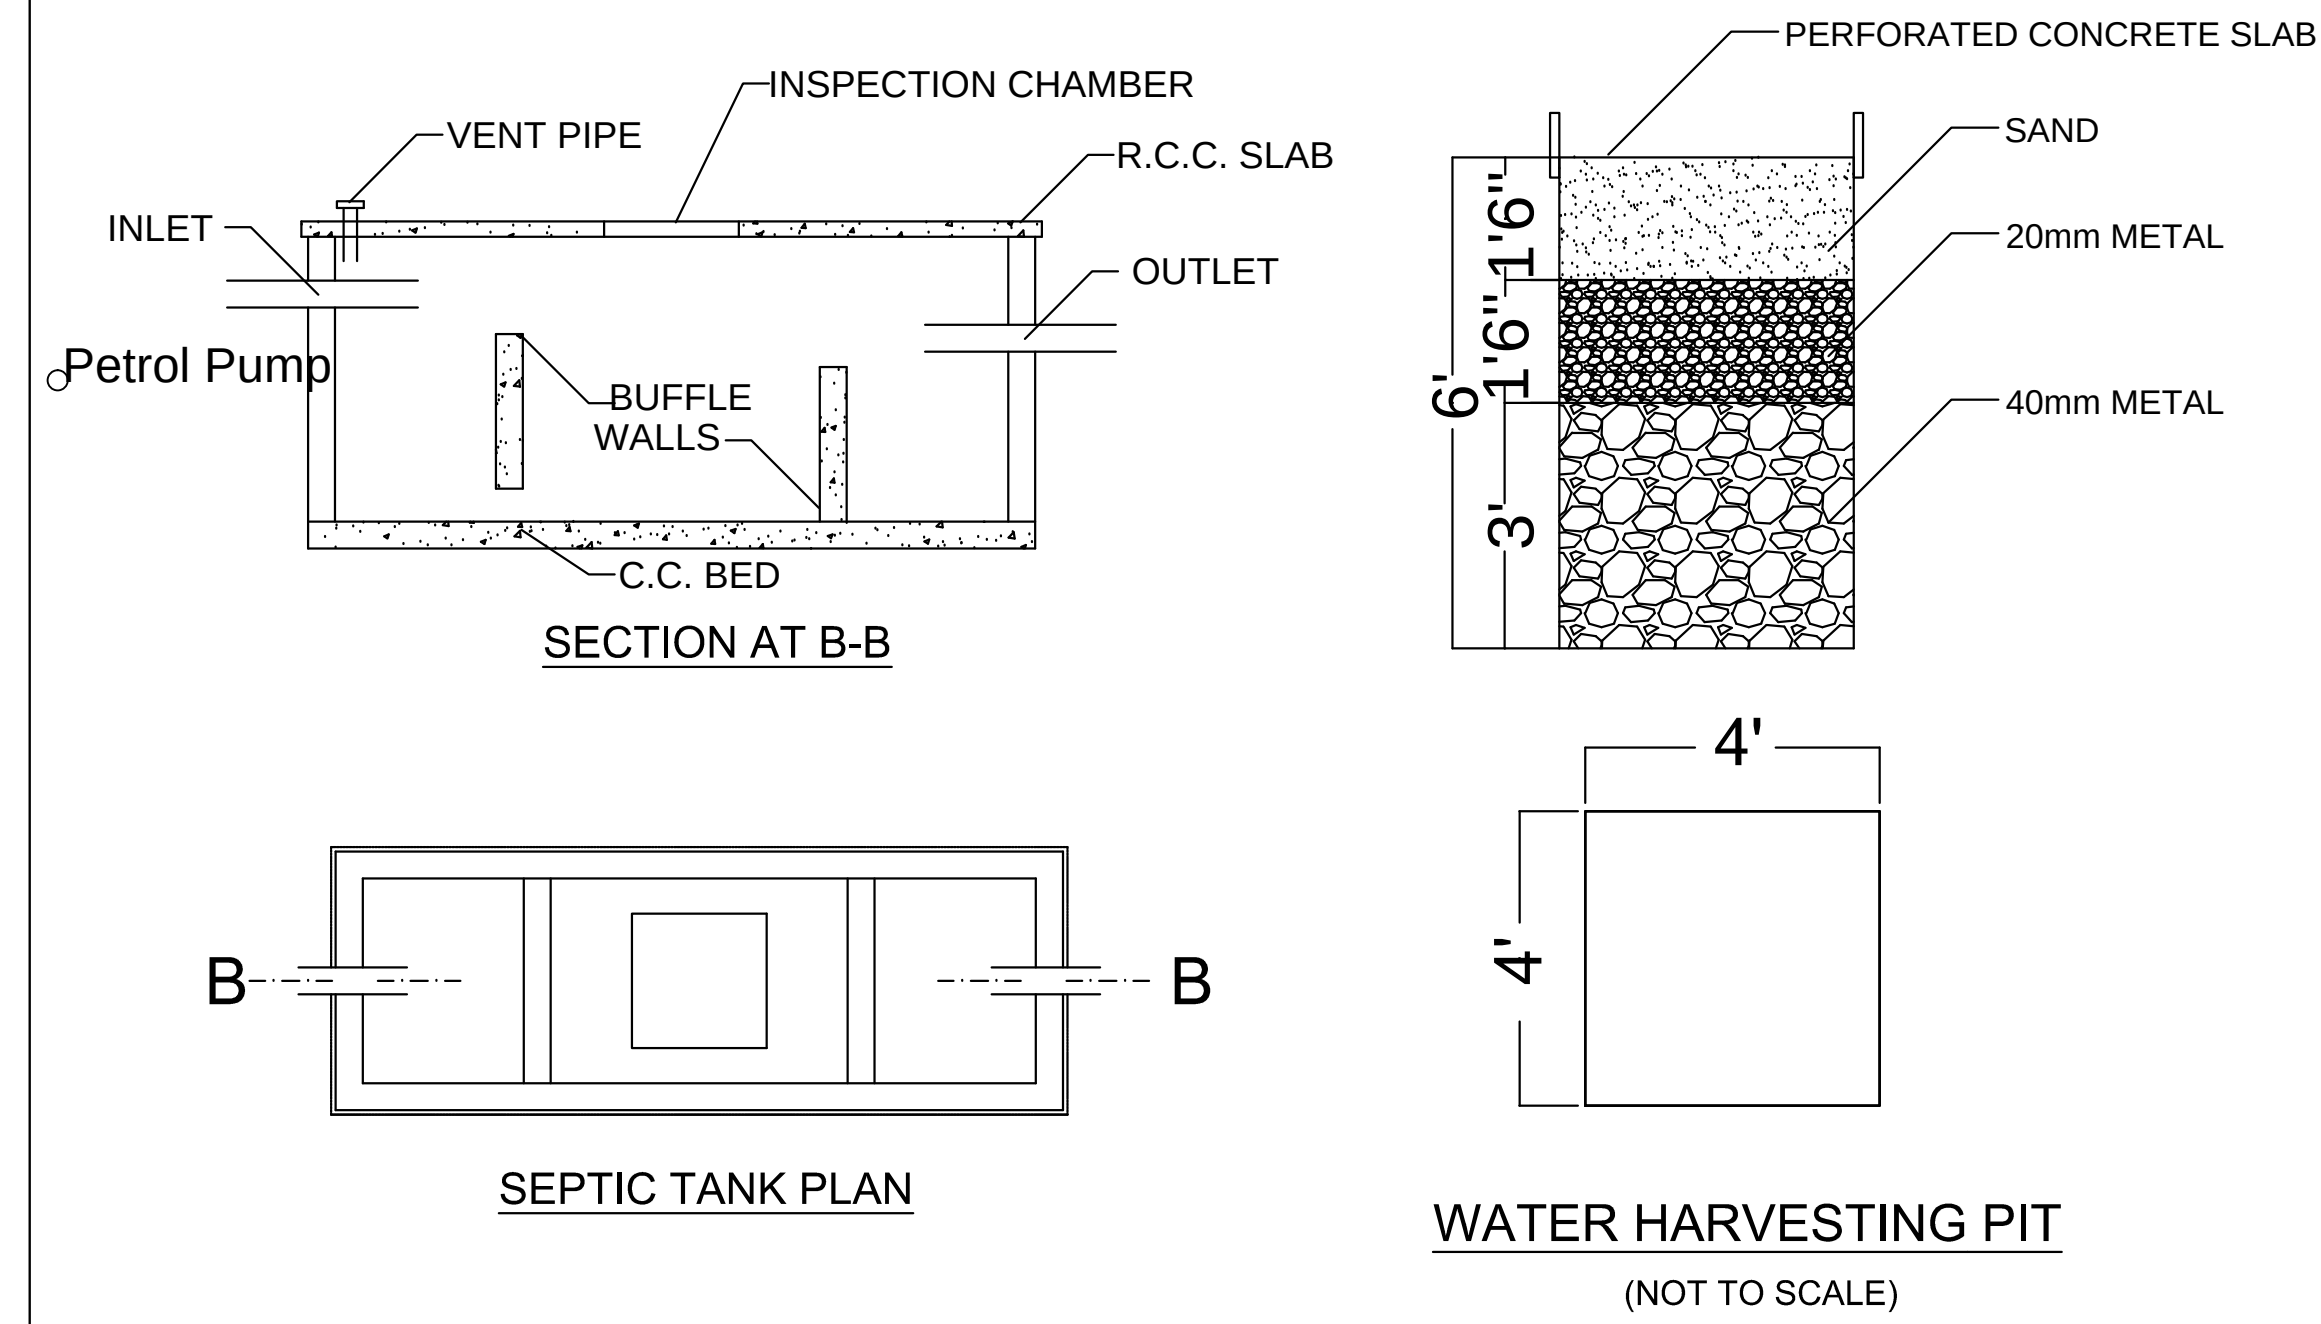

ARCHITECT'S SIGNATURE



OWNER SIGNATURE

