



REVISED AREA STATEMENT

DESCRIPTION	AREA (SQ.M)	AREA (SQ.YDS.)	AREA (ACRES)	%
TOTAL SITE AREA :	306,694.14	366,803.12	75.79	
AREA UNDER ROAD WIDENING AND				
HMDA MASTER PLAN ROADS :	8,937.14	10,688.13	2.21	
NET SITE AREA :	2,97,757.00	356,114.39	73.58	100.00%

1. TOTAL AREA UNDER PLOTS	1,61,949.57	1,93,690.07	40.02	54.39 %
2. AMENITIES AREA	4099.41	4902.85	1.01	1.38 %
3. AREA UNDER OPEN SPACES	22,354.02	26,735.19	5.52	7.51 %
4. AREA UNDER SOCIAL INFRA	7,437.07	8,894.66	1.84	2.50 %
5. AREA UNDER ROADS	99,937.07	1,19,523.73	24.69	33.56 %
6. UTILITIES / SERVICES	1,979.86	2,367.89	0.49	0.66 %

EWS & LIG AREA STATEMENT

DESCRIPTION	AREA (SQ.M)	AREA (SQ.YDS.)	AREA (ACRES)	%
1. TOTAL AREA UNDER PLOTS	1,62,074.22	1,93,839.14	40.02	100.00%
a) REGULAR PLOTS	1,43,340.96	1,71,434.35	36.42	88.51%
b) LIG PLOTS	9,171.81	10,969.39	2.27	5.66%
c) EWS PLOTS	9,436.81	11,286.33	2.33	5.83%

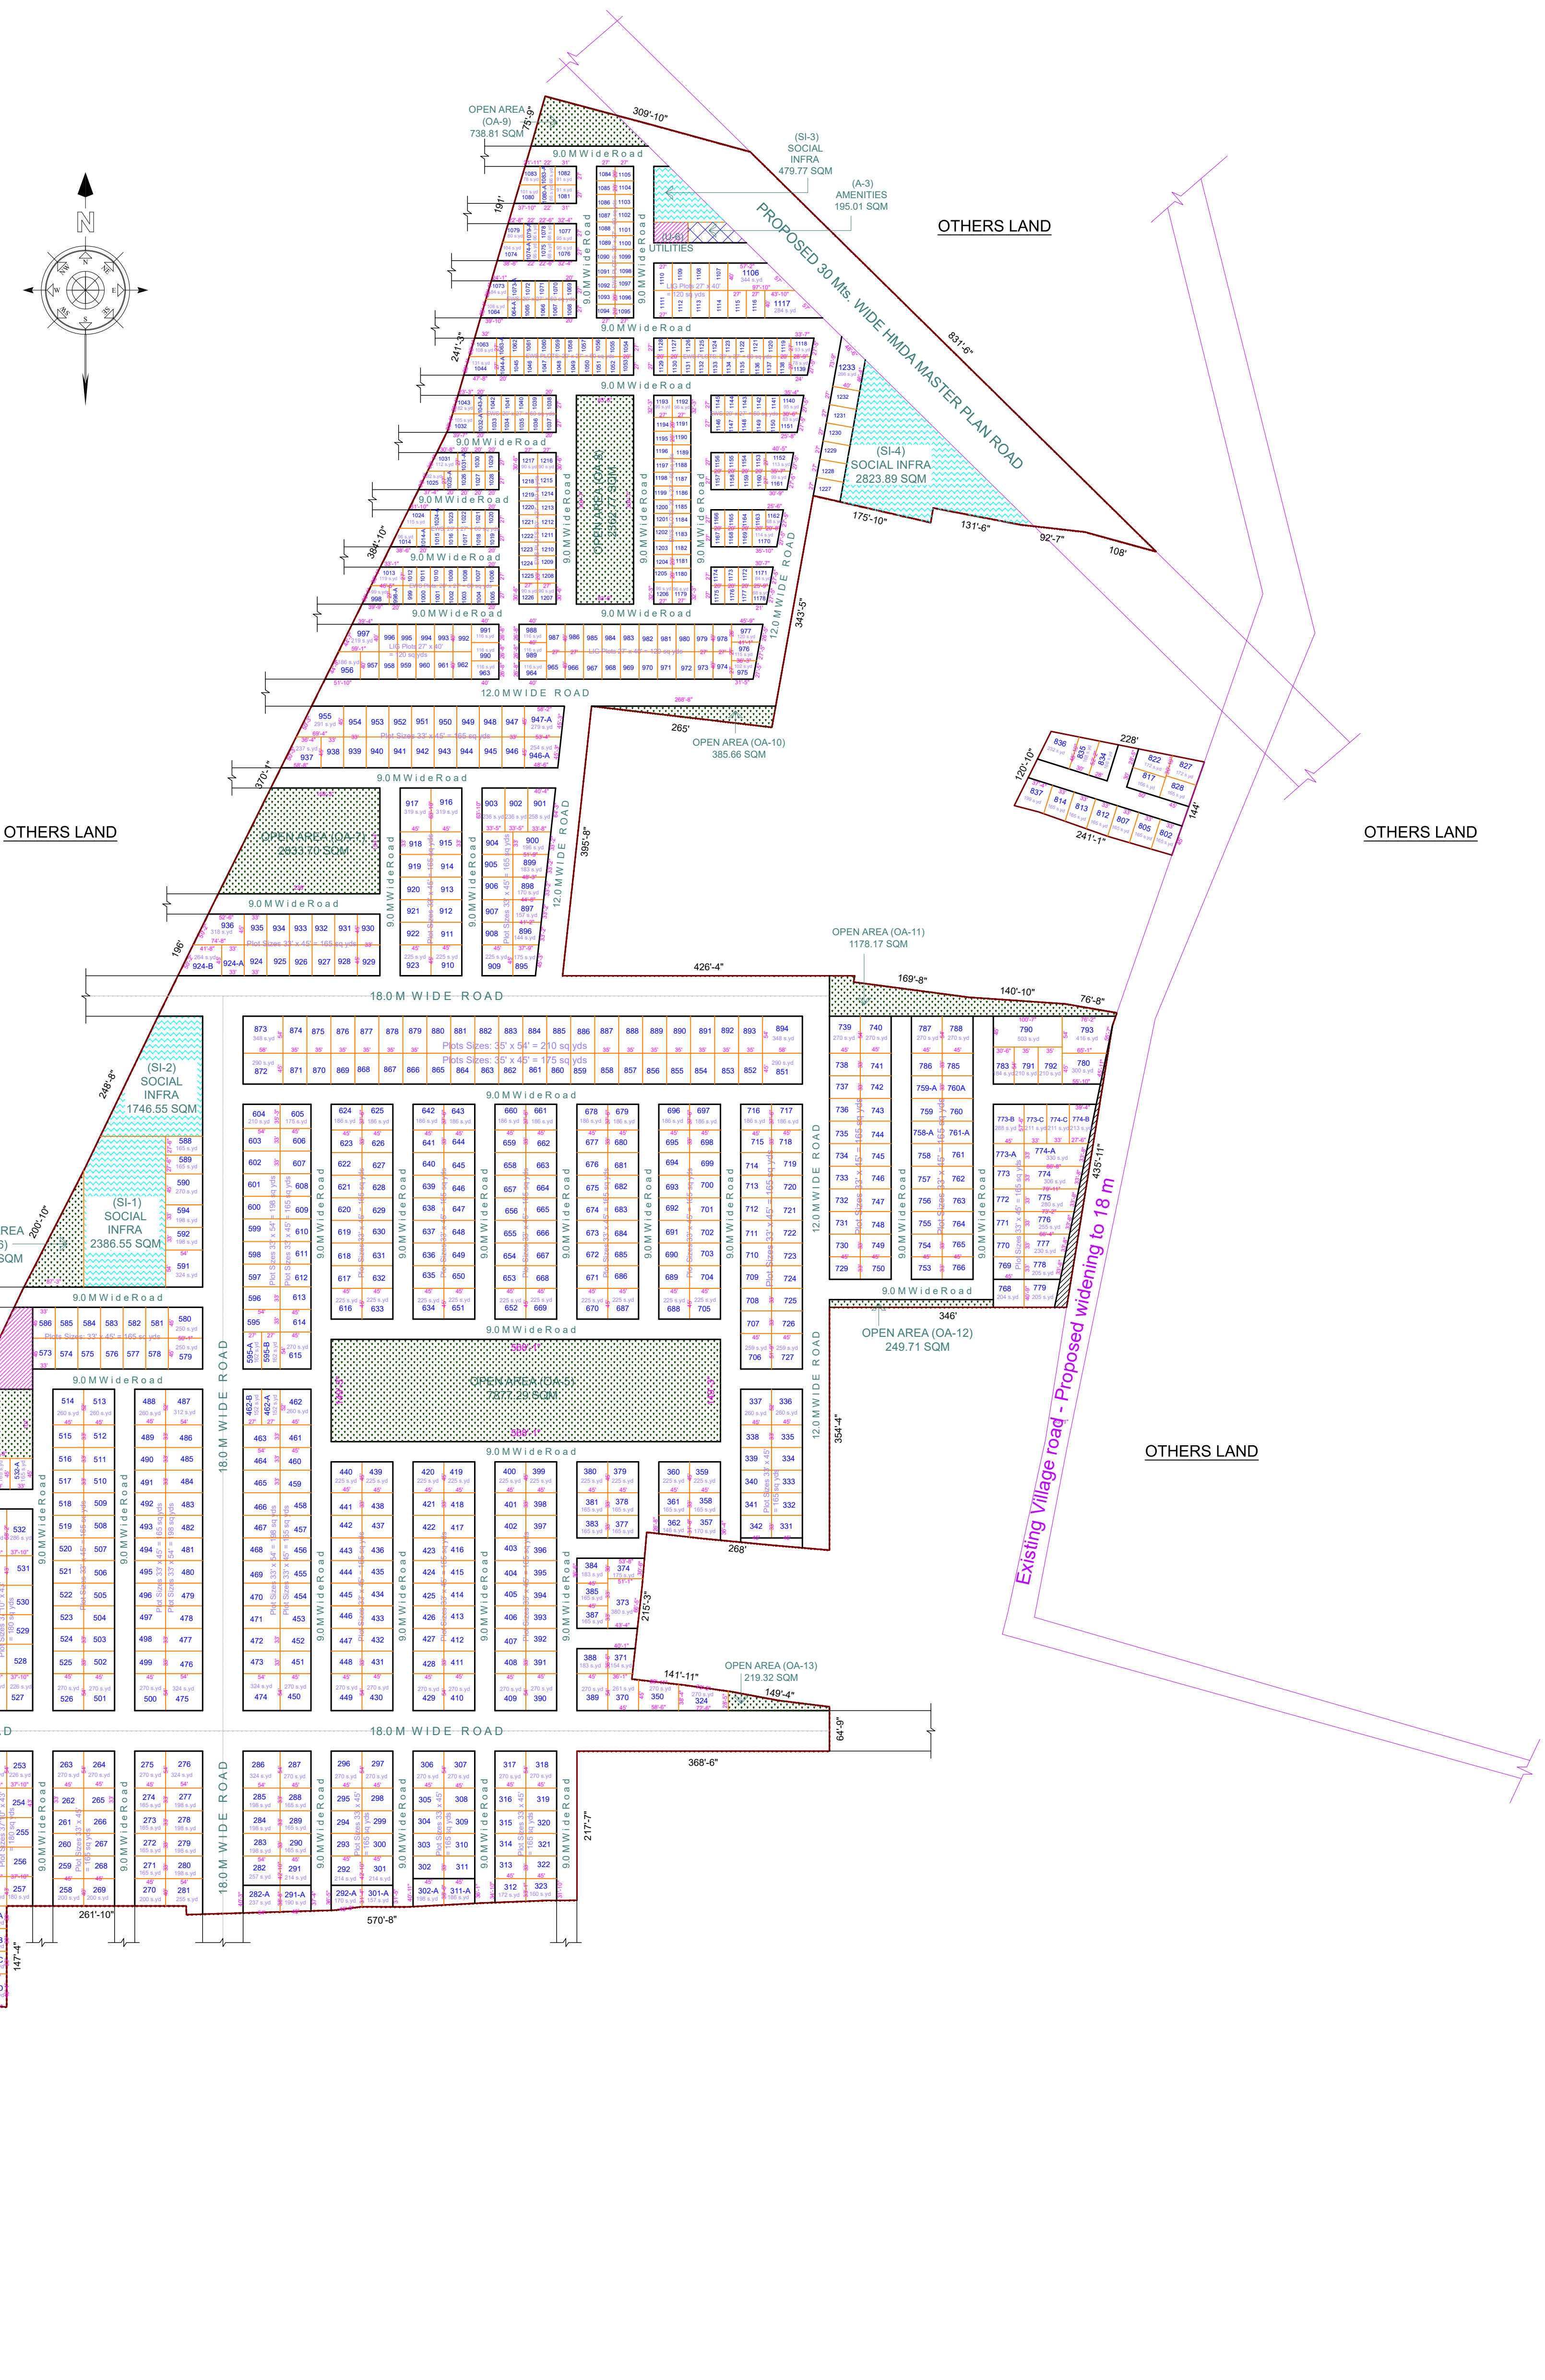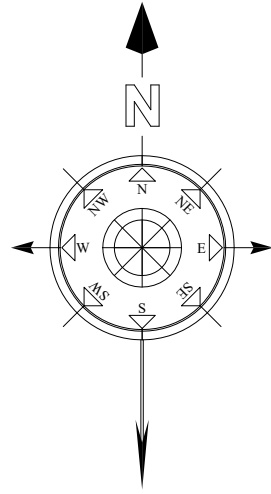

PROPOSED RESIDENTIAL LAYOUT IN SY.NO.s, 385, 390/E, 390, 390/AA, 391/E, 391, 392, 393, 393/A, 394, 397, 398, 399, 403/A2, 403, 404, 405, 406/E, AT PENJERLA (V), KOTTUR (M), MAHBUBNAGAR Dist.

BELONGING TO :

1. M/s.UNIQUE MERCANTILE INDIA LTD
(Formerly Known as M/s.UNIQUE MERCANTILE INDIA PVT. LTD.)
Rep.By. Sri. K.Chandra Sekhar

AREA STATEMENT

REFERENCES :

LAYOUT BOUNDARY		
PARKS / OPEN SPACES		O-1 TO O-13
SOCIAL INFRASTRUCTURE		S-1 TO S-3
AMENITIES		A-1 TO A-4
SERVICES		U-1 TO U-6
WATER HARVESTING PITS		WT (1.2 M X 1.2 M X 1.2 M)
WATER TANK		
TRANSFORMER		

NOTES:

Plot areas are mentioned in Sq.Yds.
Areas of Open Spaces, Social Infra, Amenities & Services are mentioned in Sq.Mts.

OWNER'S SIGNATURES

ARCHITECT'S SIGNATURE

-
-