


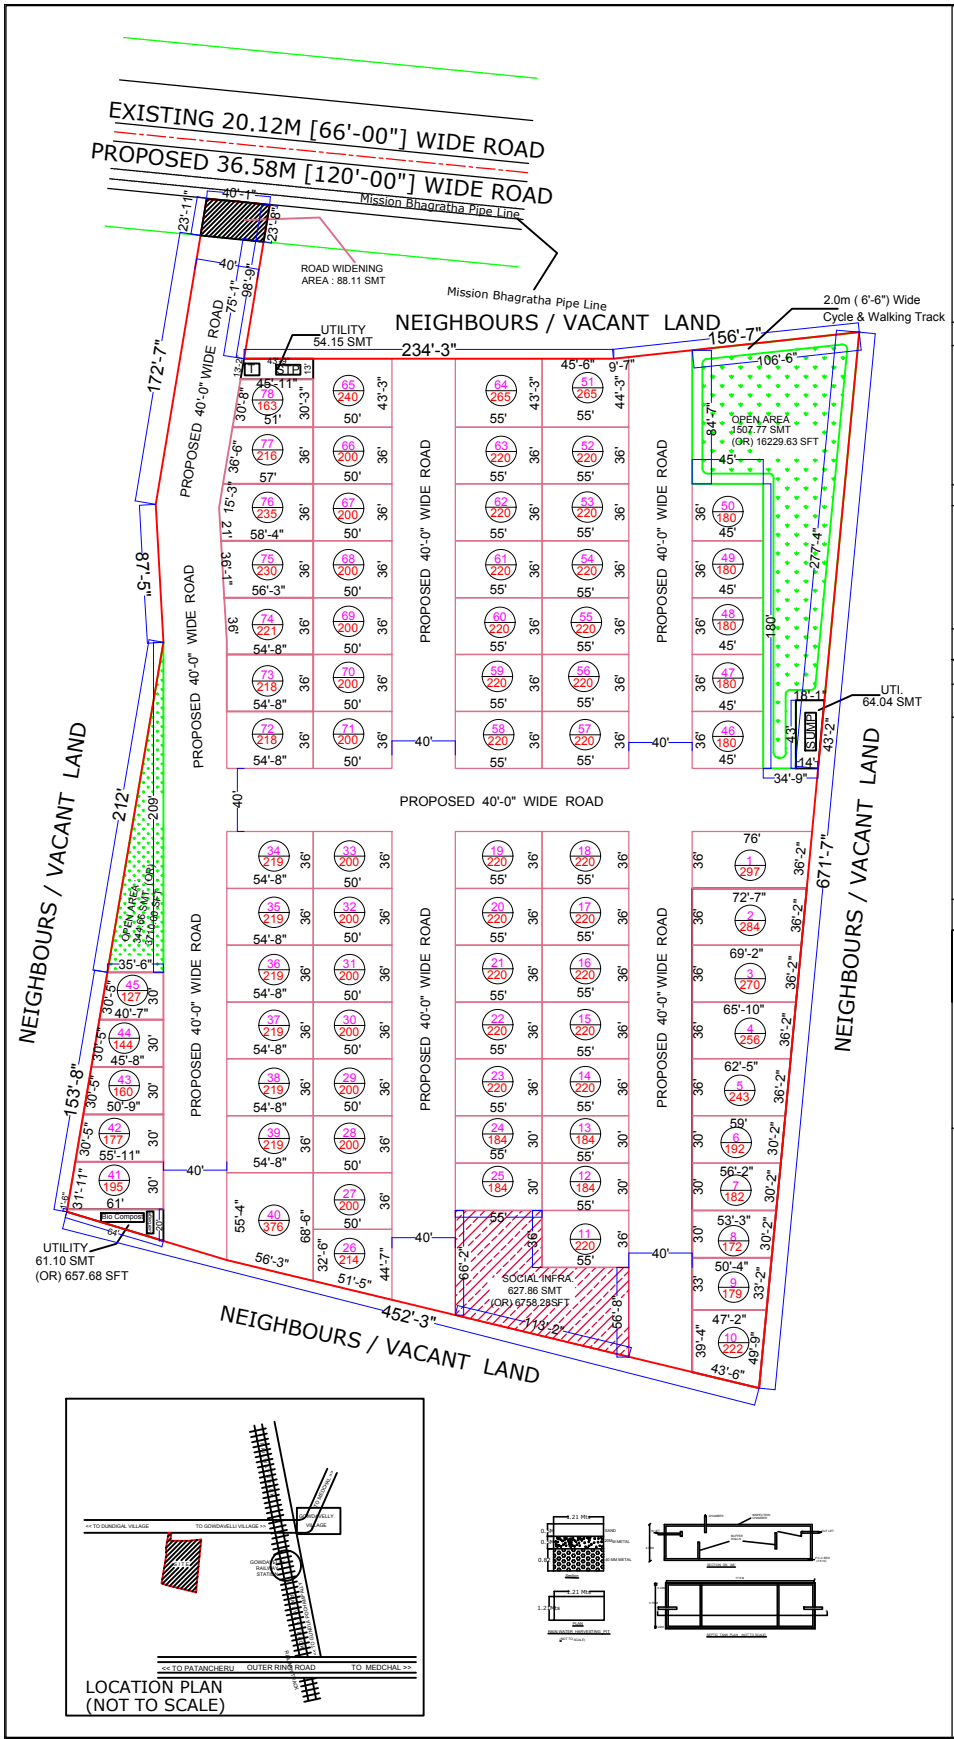

PLAN SHOWING PROPOSED LAYOUT PLAN IN SURVEY NO'S. 352 PART, 365 PART SITUATED AT GOWDAVELLI VILLAGE AND GRAMA PANCHAYATH, MEDCHAL MANDAL, MEDCHAL-MALKAJGIRI DISTRICT, TELANGANA STATE.

BELONGS TO:

1. SINGIREDDY PURUSHOTHAM REDDY, S/O. LATE. S.RAJA REDDY
2. SINGIREDDY RAGHOTHAM REDDY, S/O. LATE. S.RAJA REDDY.

REFERENCE:			
LAYOUT BOUNDARY			SCALE:-1:100
SOCIAL INFRA STRUCTURE			
15% MORTGAGE AREA			
SEPTIC TANK			
TRANSFORMER YARD			

AREA DETAILS :
TOTAL LAND AREA :
As Per Document : Ac. 06-09 Gts / 30129.00 SYD / 25190.86 SMT
As On Site : Ac. 06-04.03 Guntas / 29528.64 SYD / 24688.90 SMT
AFFECTED ROAD WIDENING AREA : 105.38 SYD / 88.11 SMT
NET LAND AREA : 29423.26 SYD / 24600.79 SMT

TOTAL NO.OF PLOTS : 78 Nos			
LAND USE ANALYSIS:			
DESCRIPTION	AREA IN Sq.M's	AREA IN Sq.yds	PERCENTAGE
TOTAL PLOTTED AREA	13854.12	16570.91	56.32 %
ROADS AREA	8087.09	9672.96	32.87 %
OPEN AREA	1852.43	2215.70	07.53 %
UTILITY AREA	179.29	214.45	00.73 %
SOCIAL INFRASTRUCTURE AREA	627.86	750.98	02.55 %
TOTAL LAND AREA :	24600.79	29425.00	100.00 %

OWNER'S SIGNATURE

ARCHITECT / ENGINEER'S / SURVEYOR'S SIGNATURE