

PLAN SHOWING THE PROPOSED DRAFT RESIDENTIAL OPEN PLOTTED LAYOUT IN SY.NO. 759/P SITUATED AT MANKHAL (V), MAHESHWARAM (M), RANGAREDDY (DIST).

BELONGING

TO: SRI. K. LAXMI NARSIMHA REDDY, S/o. SRI. K. PENTA REDDY
 SRI. G. LAXMI NARSIMHA REDDY, S/o. SRI. G. SAGAR REDDY
 SRI. D. VENKANNA, S/o. SRI. D. SATYAM

REFERENCE

LAYOUT BOUNDARY : 
 TOTAL LAYOUT AREA : 3 Acres 10.52 Guntas
 15793.23 SQ.Yds
 13204.72 SQ.Mts
 TOTAL NO. OF PLOTS : 44
 WATER HARVESTING PIT SIZE : 4' x 4' x 6'

15.72 % AREA MORTGAGED FROM PLOT NO'S. 23 TO 29 AN
 EXTENT OF 1237.85 Sqm

5.65% AREA MORTGAGED FOR NALA FROM PLOT NO'S.1 TO 3 TO AN
 EXTENT OF 445.19 Sqm

LANDUSE ANALYSIS

	SQ.Yds	PERCENTAGE
PLOTTED AREA	9418.38	59.64%
ROADS AREA	4353.00	27.56%
OPEN SPACES AREA	1197.14	07.58%
SOCIAL INFRASTRUCTURE AREA	404.78	02.56%
UTILITY AREA	419.93	02.66%
TOTAL AREA	15793.23	100.00%

Scale : 1" = 50'-0"





OWNERS SIGN

Blank space for Owners Sign.

ARCHITECT SIGN

Blank space for Architect Sign.

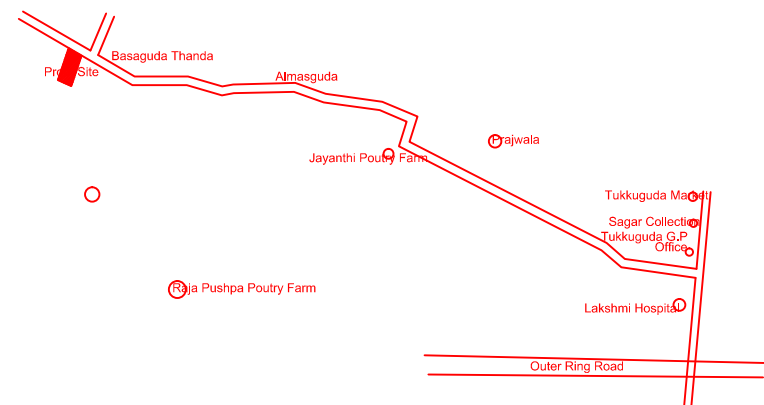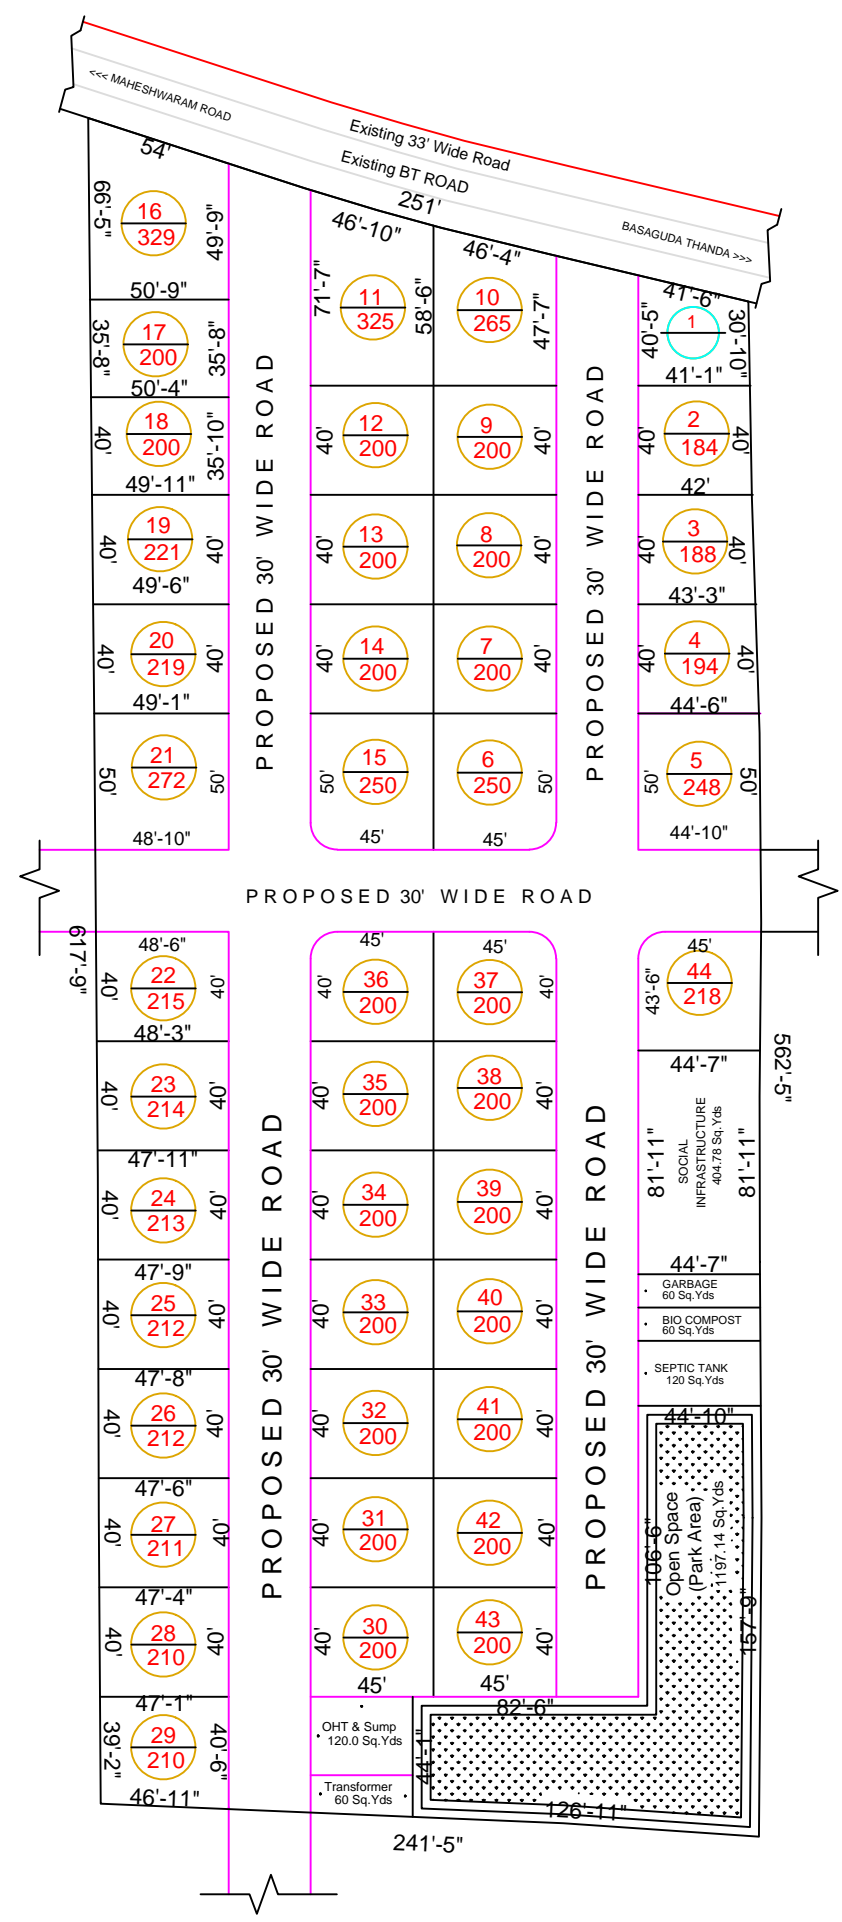

**LOCATION PLAN
NOT TO SCALE**

