


PLOT AREA TABLE							
PLOT No	AREA (Sq.Yds)	PLOT No	AREA (Sq.Yds)	PLOT No	AREA (Sq.Yds)	PLOT No	AREA (Sq.Yds)
1	998.68	26	183.33	51	268.71	76	356.18
2	384.31	27	183.33	52	263.50	77	353.51
3	382.06	28	183.33	53	183.33	78	655.06
4	379.83	29	183.33	54	373.26	79	347.43
5	377.58	30	183.33	55	331.02	80	340.38
6	375.34	31	183.33	56	487.61	81	332.67
7	373.09	32	183.33	57	405.46	82	481.00
8	370.86	33	183.33	58	220.00	83	398.03
9	368.61	34	183.33	59	220.00	84	535.65
10	366.37	35	183.33	60	220.00		
11	364.12	36	183.33	61	220.00		
12	220.00	37	183.33	62	220.00	MORTGAG ED	
13	220.00	38	322.07	63	220.00		
14	220.00	39	243.28	64	220.00		
15	220.00	40	183.33	65	220.00		
16	220.00	41	183.33	66	220.00		
17	220.00	42	183.33	67	300.00		
18	220.00	43	183.33	68	495.00		
19	220.00	44	183.33	69	363.00		
20	220.00	45	183.33	70	363.00		
21	469.48	46	183.33	71	363.00		
22	296.64	47	183.33	72	363.00		
23	183.33	48	183.33	73	363.00		
24	183.33	49	183.33	74	361.51		
25	183.33	50	183.33	75	358.85		

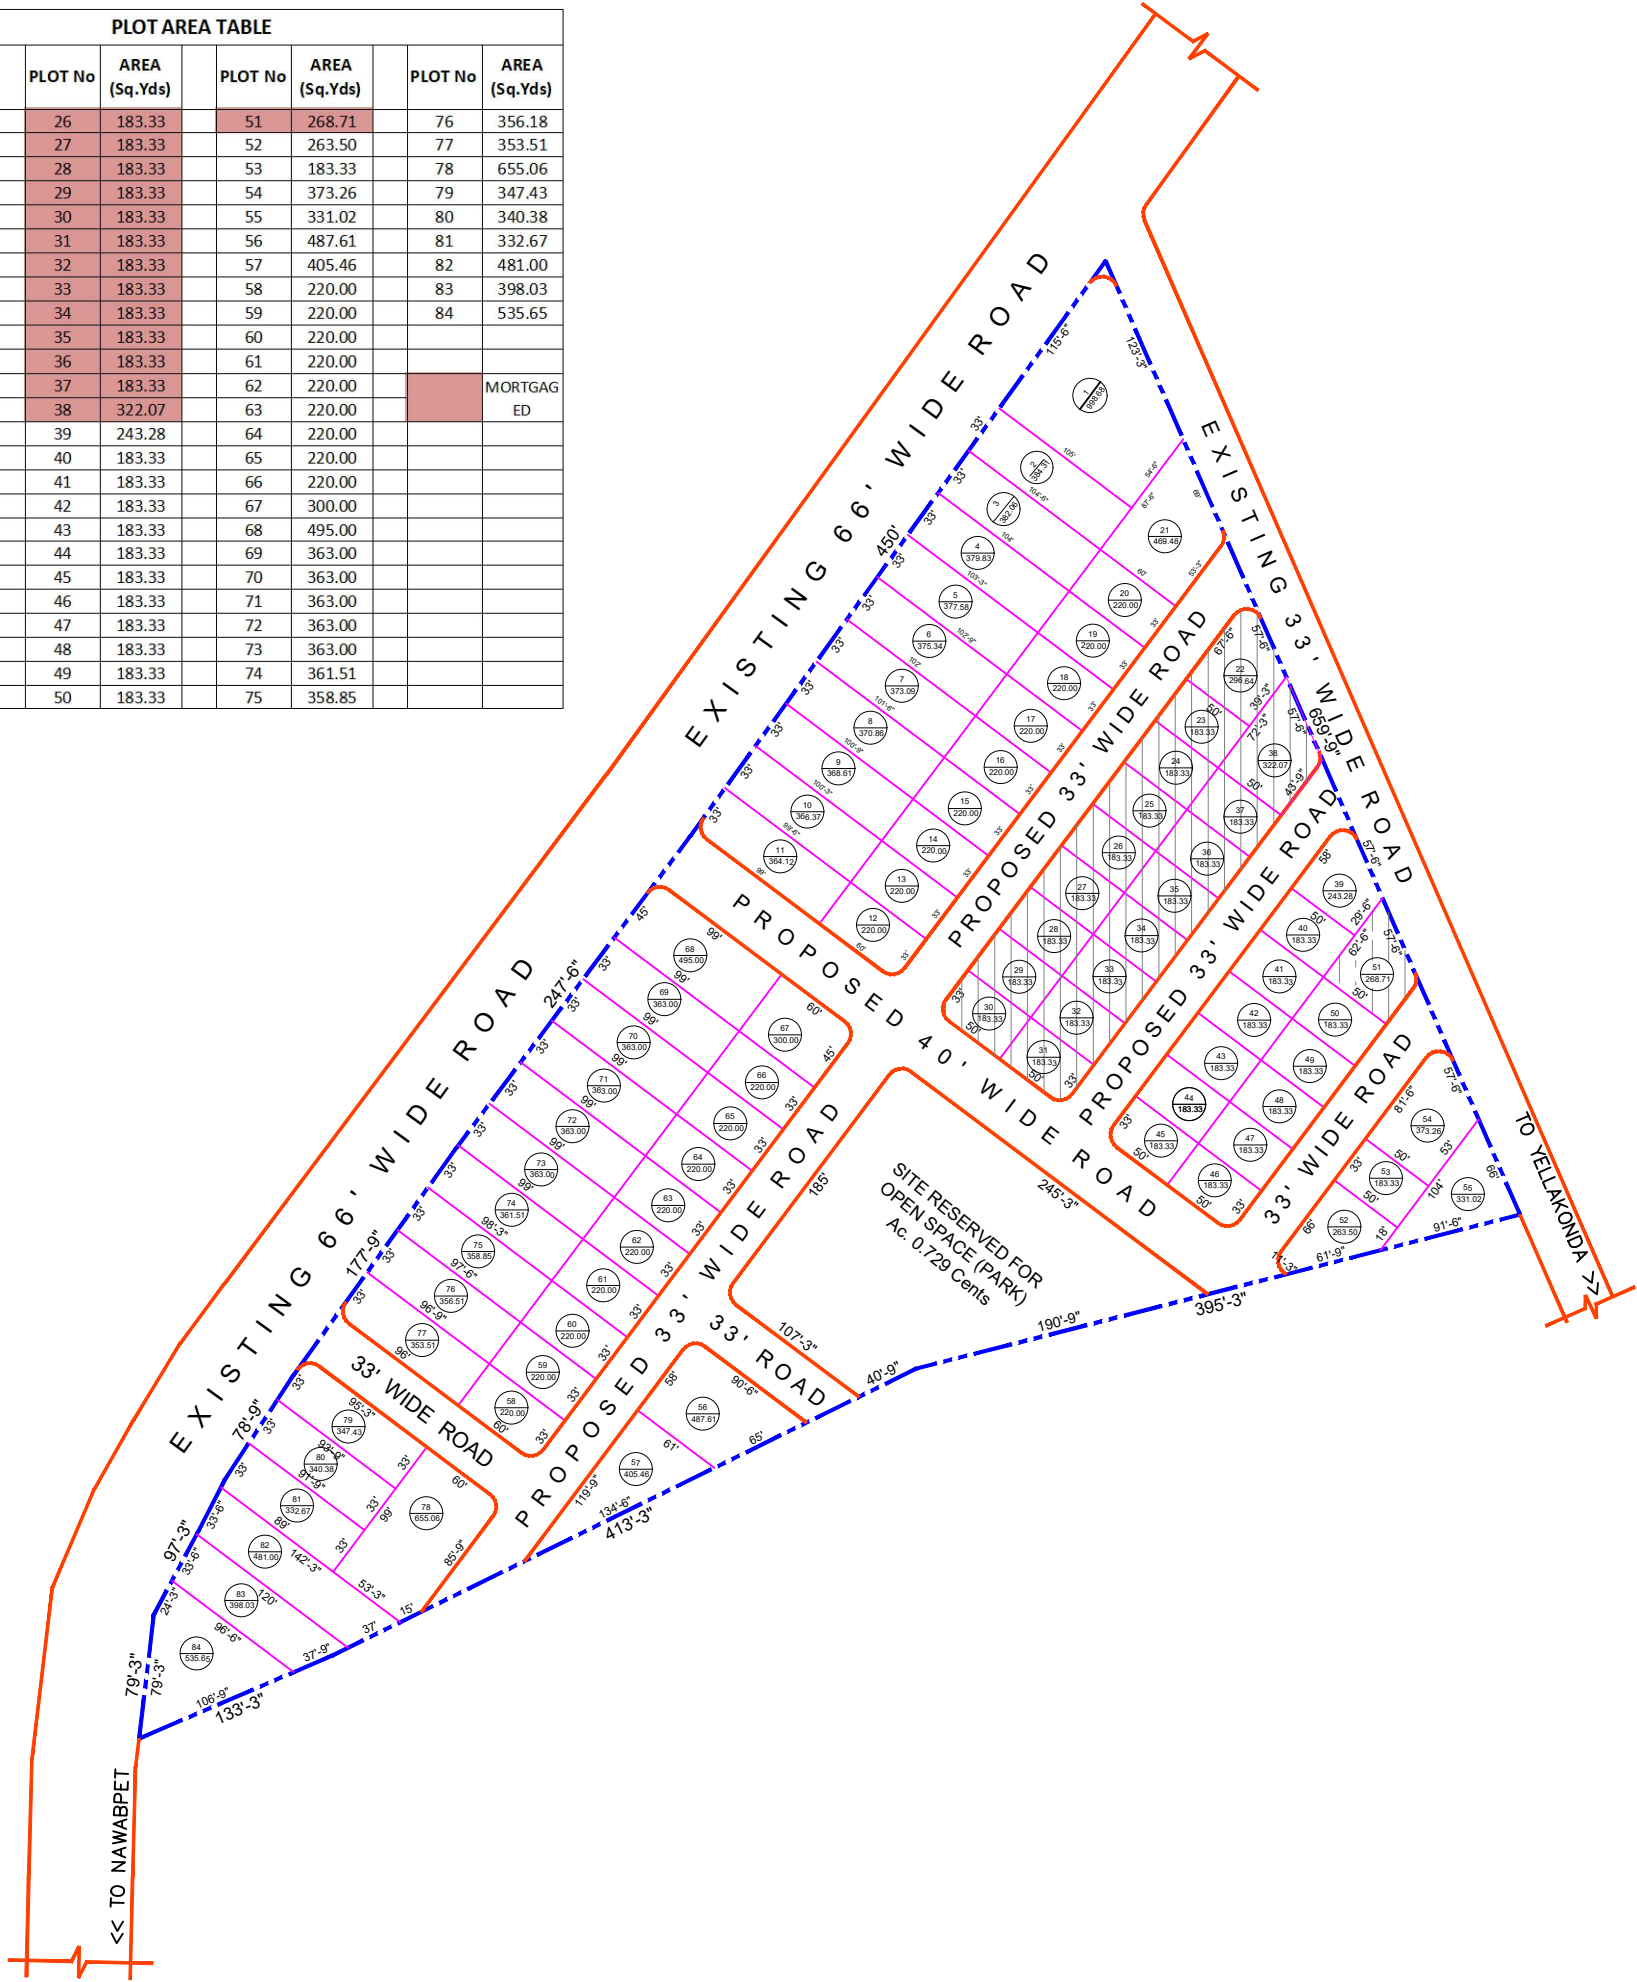


C.No. 3429 / 740 / 2022 / H e-panchayat
Ref.No. 740 OF P.S. YELLAKONDA GRAMPANCHAYAT
T.L.P.NO. 312 / 2022 / H



CAUTION:-
THIS LAYOUT IS LEGALLY VALID ONLY ON ITS RELEASE/ APPROVAL BY THE CONCERNED GRAMPANCHAYAT UNDER SECTION 113(b) TELANGANA PANCHAYAT RAJ ACT 2018 (Act no 5 / 2018) AS COMMENCED WIDE G.O.Ms.No.22 PR & RD Dt.18-04-2018 AND UNDER RULE 11 (3)OF G.O.67 PR & RD, DT: 26-02-2002 ON FULLFILMENT OF ALL LAYOUT CONDITIONS. ANY TRANSACTIONS PRIOR TO THE ABOVE IS ILLEGAL.

YELLAKONDA GRAM PANCHAYAT
EXTRACT OF VILLAGE MAP
SITE U/R :

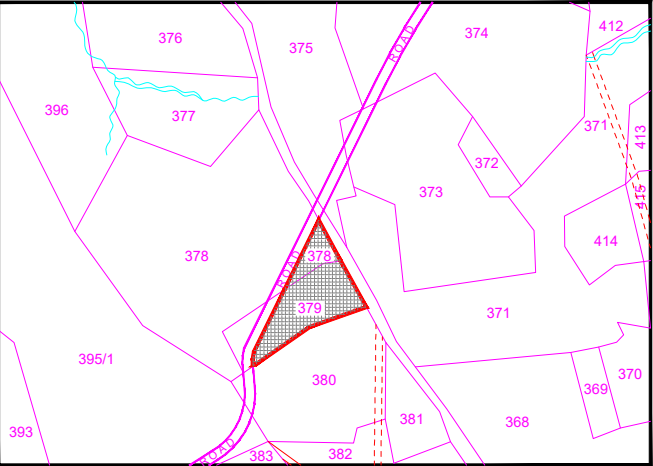

REFERENCE :

SITE BOUNDARY	
EXISTING ROADS	
PROPOSED ROADS	
MORTGAGE AREA	

TOTAL LAYOUT AREA	AC 7.275 CENTS	35211.00 SQYDS.
SITE RESERVED FOR OPEN SPACE (PARK) (10 %)	AC 0.728 CENTS	3523.52 SQYDS.
ROADS AREA (21.16%)	AC 1.539 CENTS	7448.76 SQYDS
PLOTTED AREA (68.84 %)	AC 5.008 CENTS	24238.72 SQYDS
MORTGAGE AREA (15.01%) ON PLOTTED AREA FROM PLOT Nos: 22 to 38 & 51	AC 0.752 CENTS	3639.68 SQYDS
NO. OF PLOTS	84	

YELLAKONDA GRAMPANCHAYAT

DRAFT TECHNICAL LAYOUT PATTERN FOR RESIDENTIAL PLOTS IN SY.NO'S 378/P AND 379/P OF YELLAKONDA G. P., NAWABPETPET MANDAL, VIKARABAD DISTRICT .

SCALE :- 1" = 100'-0"

Sd/-

A.D.M.

Sd/-

T.P.A.

Sd/-

DEPUTY DIRECTOR

Sd/-

JOINT DIRECTOR

Sd/-

B.Arch., M.U.R.P., F.I.T.P.
DIRECTOR OF TOWN & COUNTRY PLANNING
GOVERNMENT OF TELANGANA